


PROPOSED CONSERVATORY TO ROSE COTTAGE, FORMING RECEPTION TO HIGHGATE HOWE  
 HOLIDAY HOME PARK, WHITBY for Mrs L TROTTER  
 PLAN AS PROPOSED


Scale 1:50

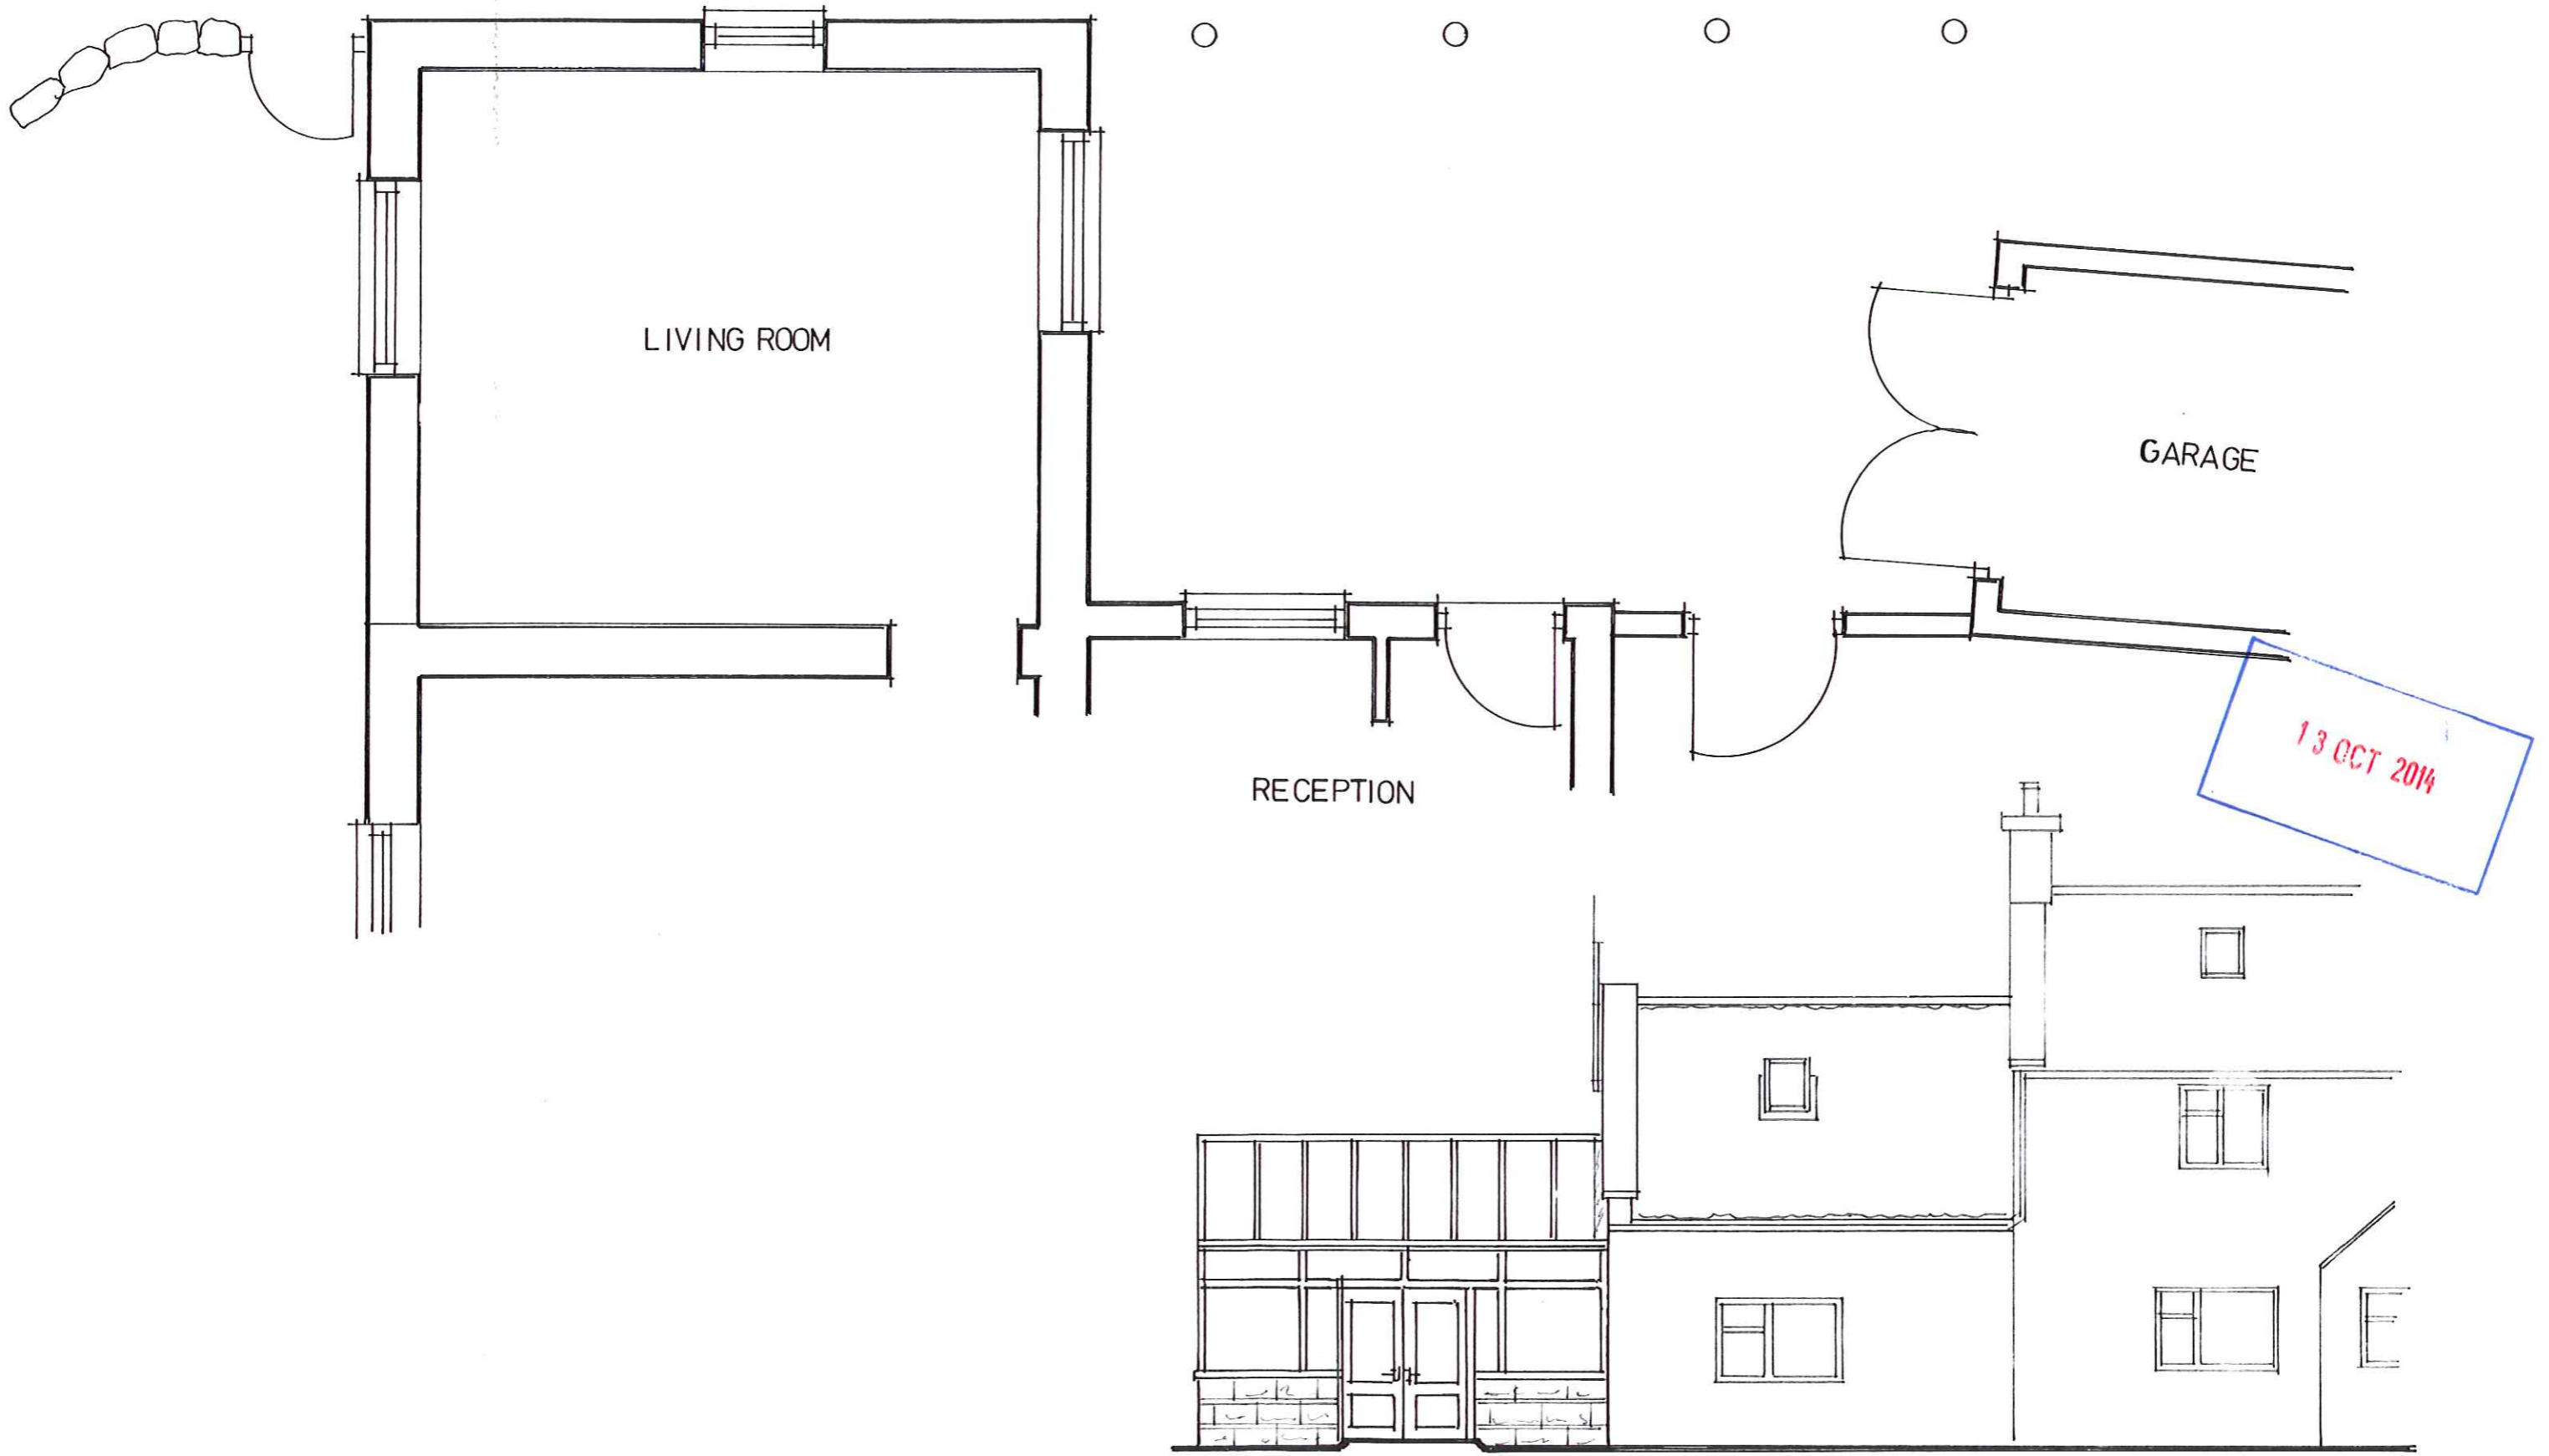


PROPOSED CONSERVATORY TO ROSE COTTAGE, FORMING RECEPTION TO HIGHGATE HOWE  
HOLIDAY HOME PARK, WHITBY for Mrs L TROTTER  
PLAN AS EXISTING AND PROPOSED ELEVATION

Scales 1:50 1:75


EAST ELEVATION

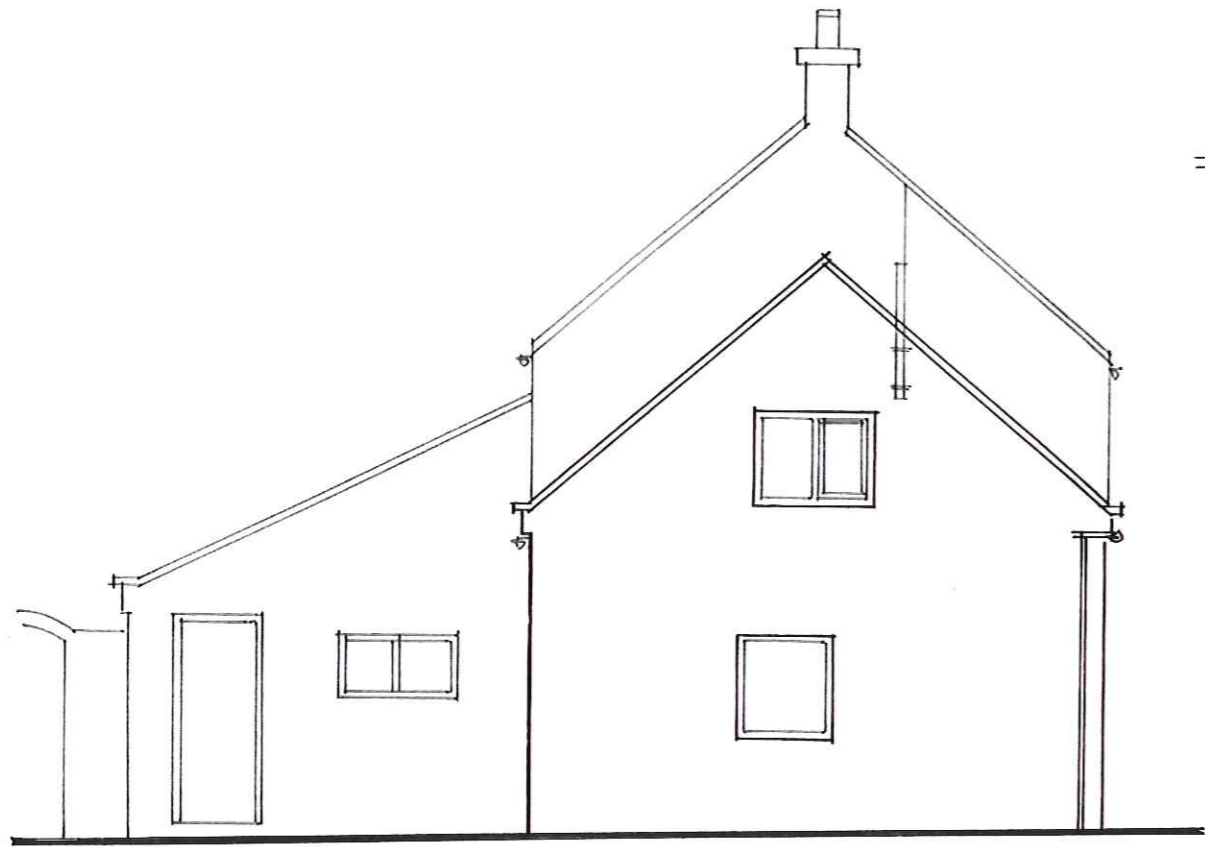


SOUTH EXISTING

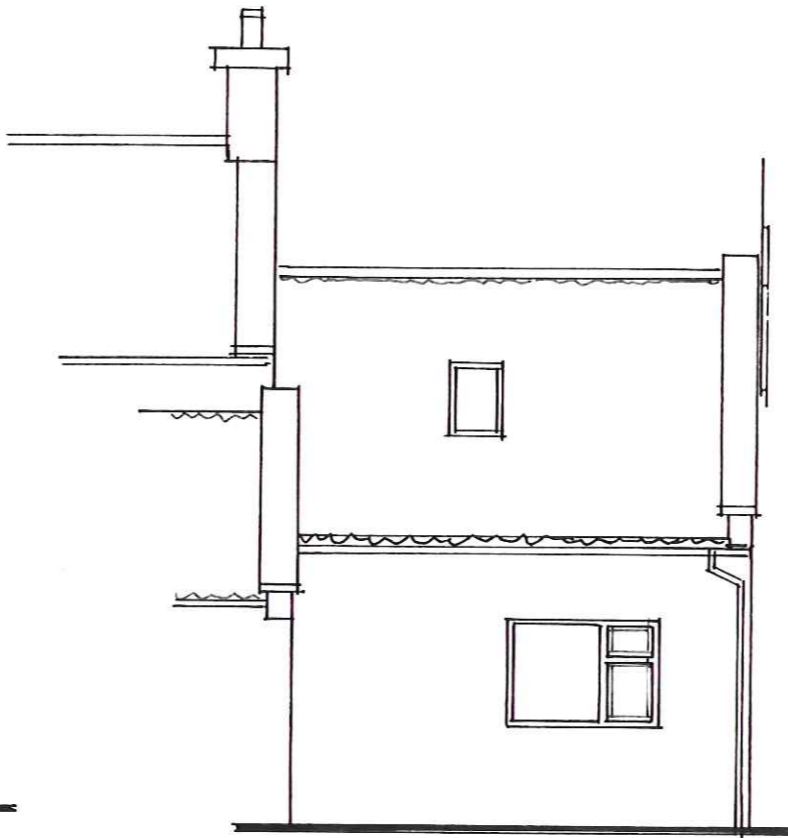


WEST EXISTING

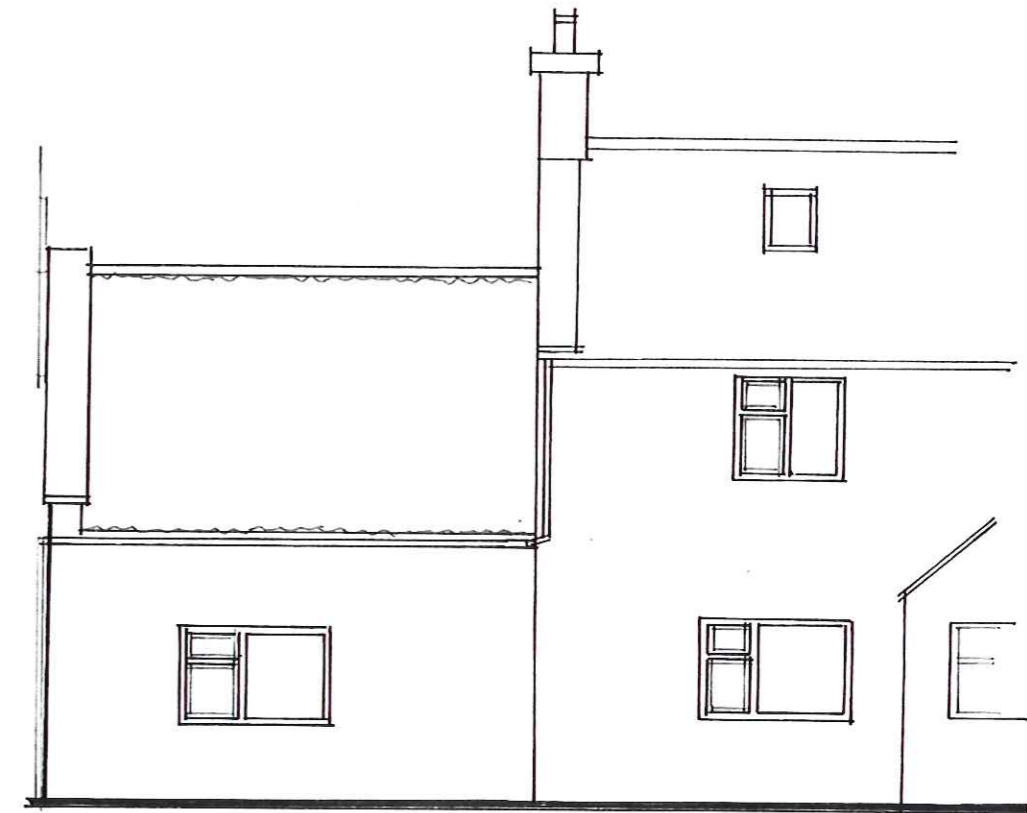

EAST EXISTING

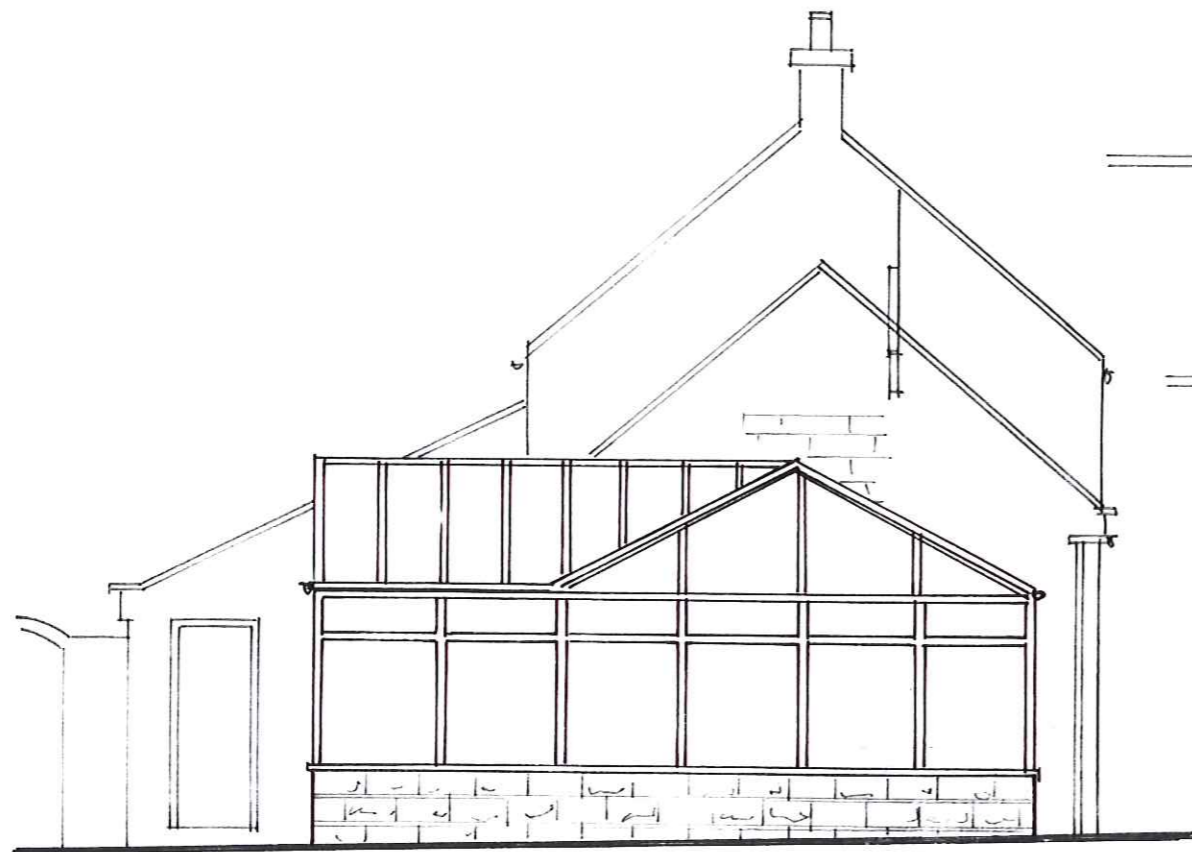

SOUTH PROPOSED

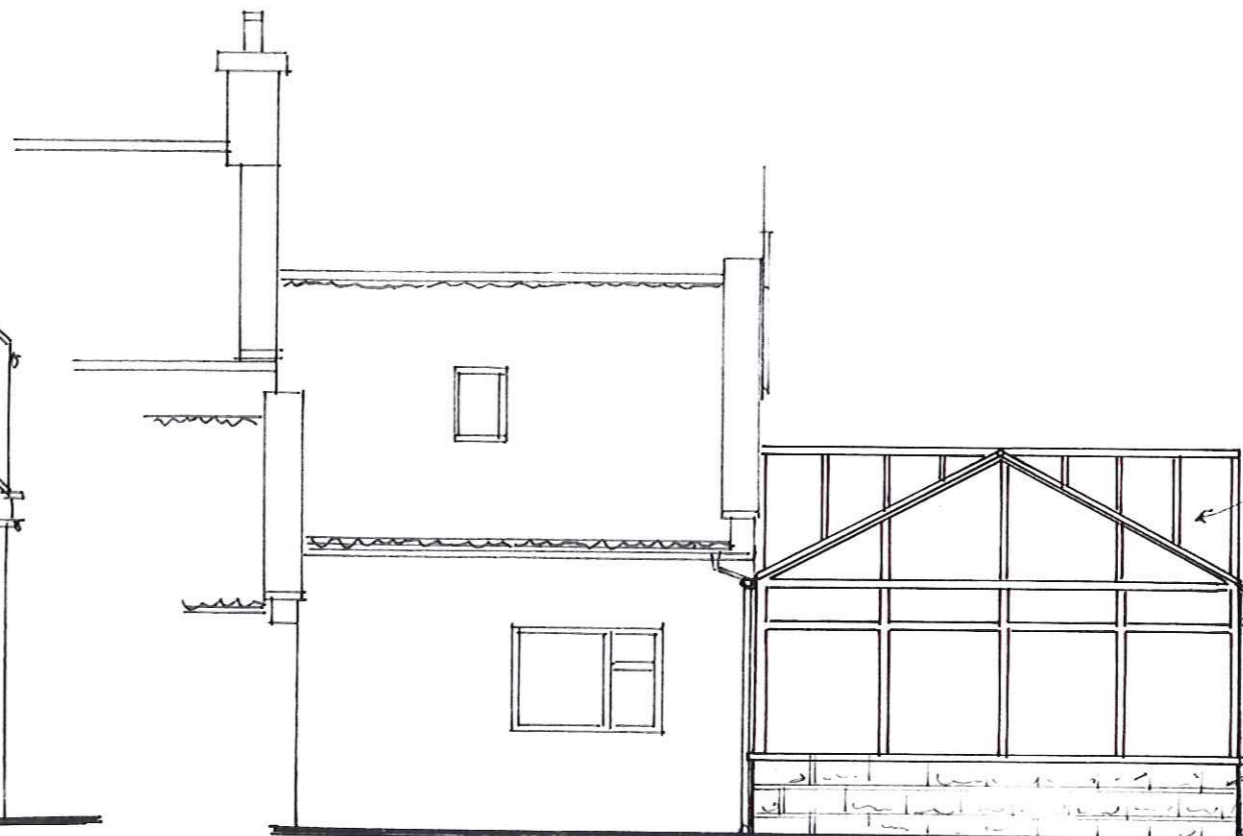

WEST PROPOSED

13 OCT 2014

GLAZED ROOF PANELS WITH SOLAR REFLECTIVE DOUBLE GLAZED UNITS  
 PAINTED/STAINED TIMBER CONSERVATORY FRAMING WITH MATCHING DOORS.  
 NATURAL STONE PLINTH 700 MM ABOVE FL

PROPOSED CONSERVATORY TO ROSE COTTAGE, FORMING RECEPTION TO HIGHGATE HOWE  
 HOLIDAY HOME PARK, WHITBY for Mrs L TROTTER  
 ELEVATIONS AS EXISTING AND PROPOSED

Scale 1:75