





NYMNP  
12 NOV 2014

<h1>Nutwood</h1>	
Proposed Floor Plan	
Drawing 2	
Sept 14	1:100
Sun Room to North Elevation	

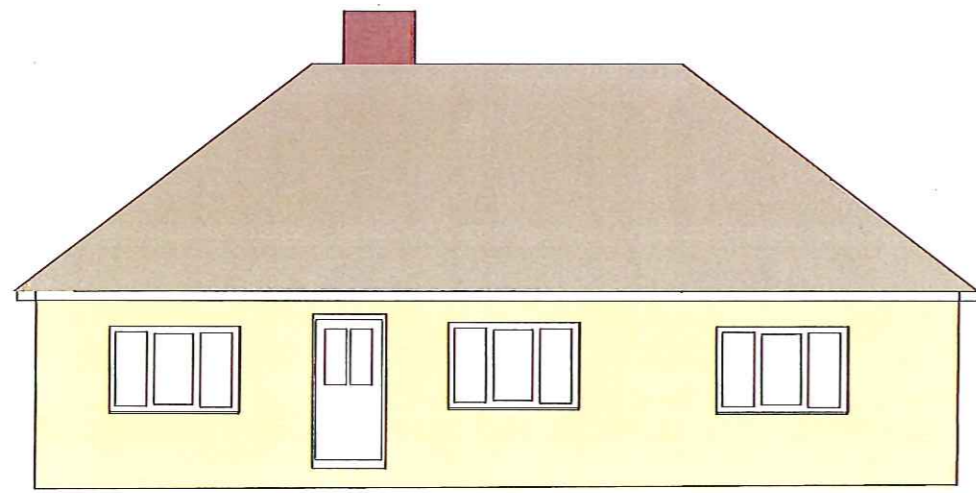


East Elevation  
Existing

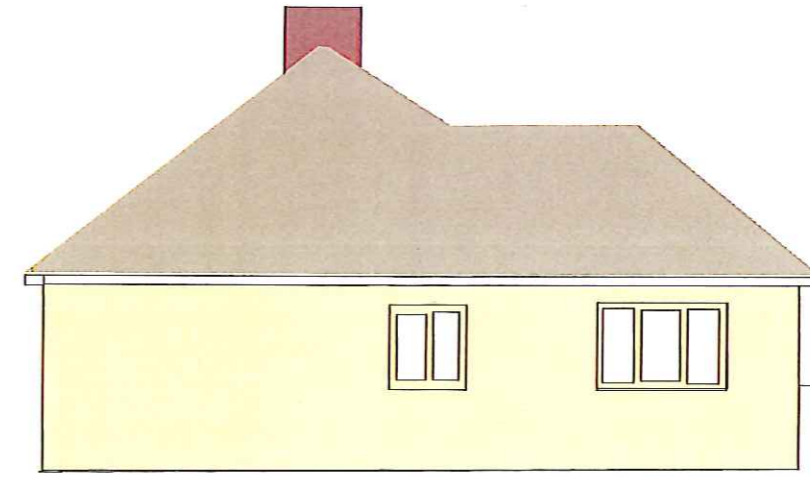


North Elevation  
Existing

NYMNDP  
24 NOV 2014

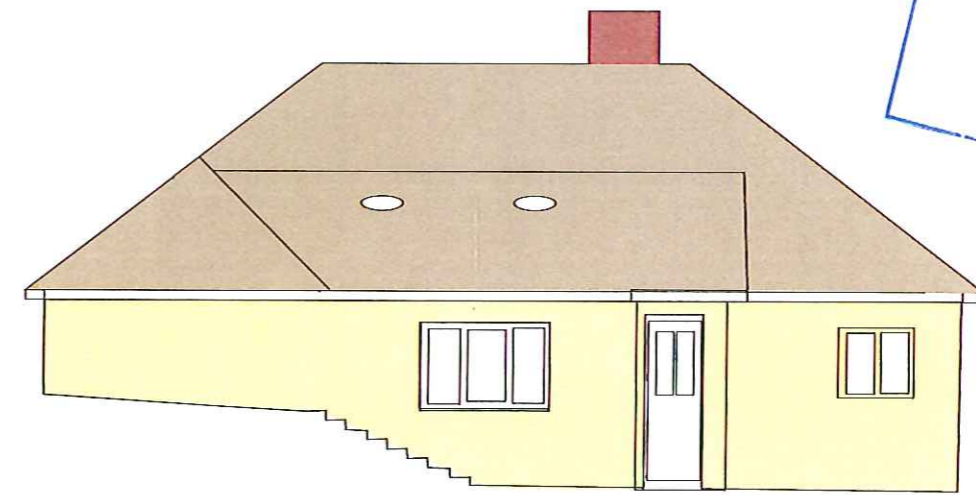

West Elevation  
Existing

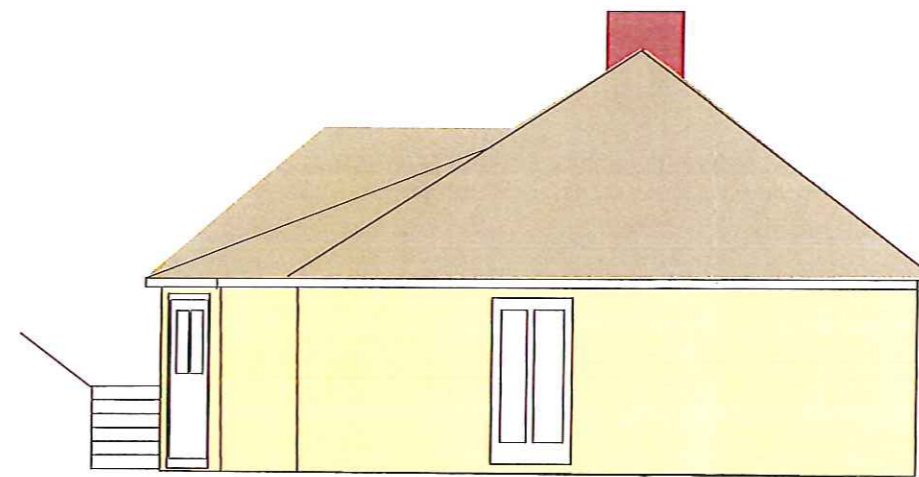


South Elevation  
Existing

Forest Drive

Verge

Existing Hedle

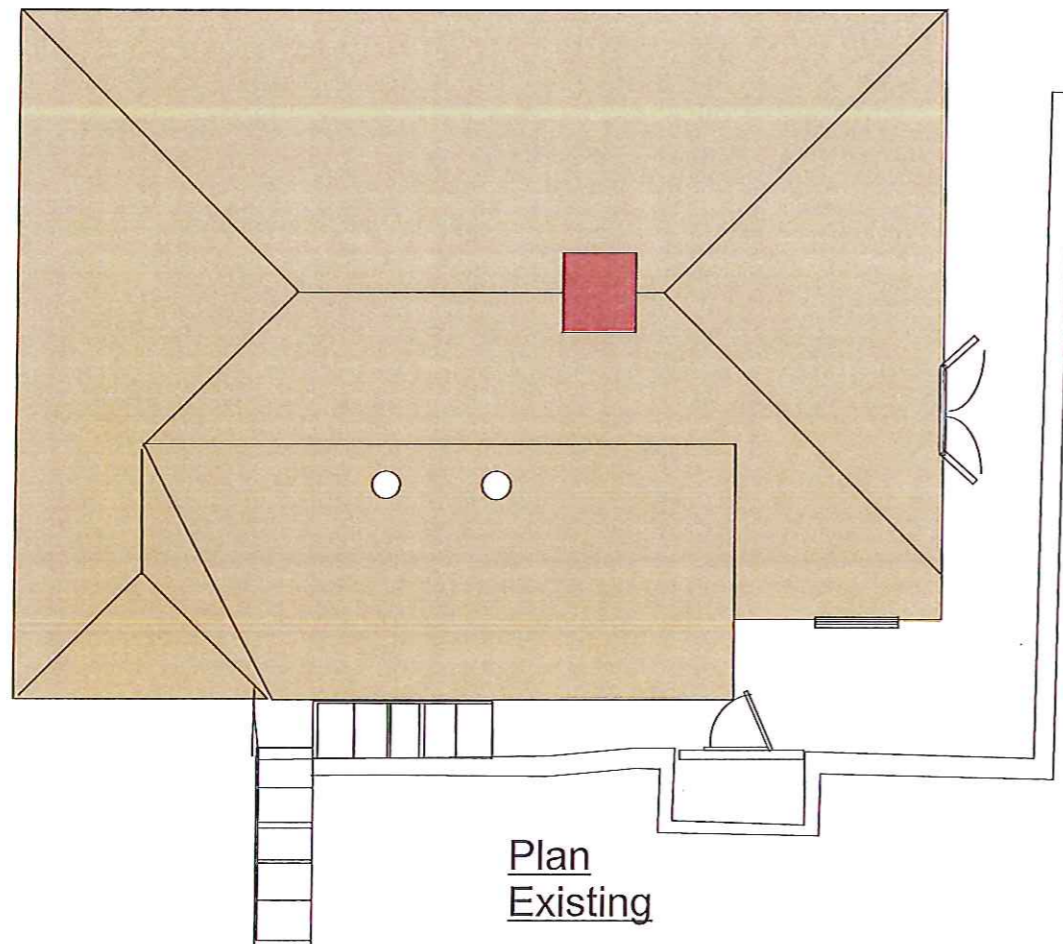

Plan  
Existing

# Nutwood

Existing Elevations  
and Roof Plan

Drawing 1

Sept 14 | 1:100

Sun Room  
to North  
Elevation

Rev A West and South  
elevations added  
Nov 2014

# Nutwood


Proposed Elevations  
and Roof Plan

Drawing 3


Sept 14 1:100

Sun Room  
to North  
Elevation

Rev A West elevation added  
Nov 2014

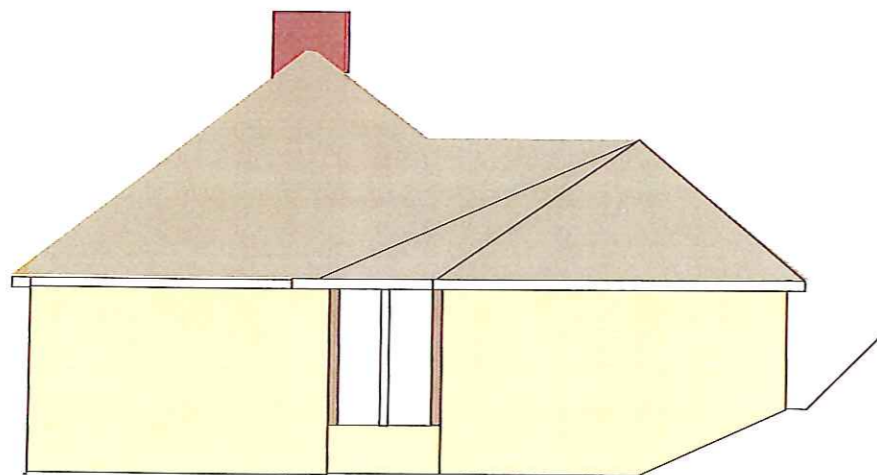


North Elevation  
Proposed

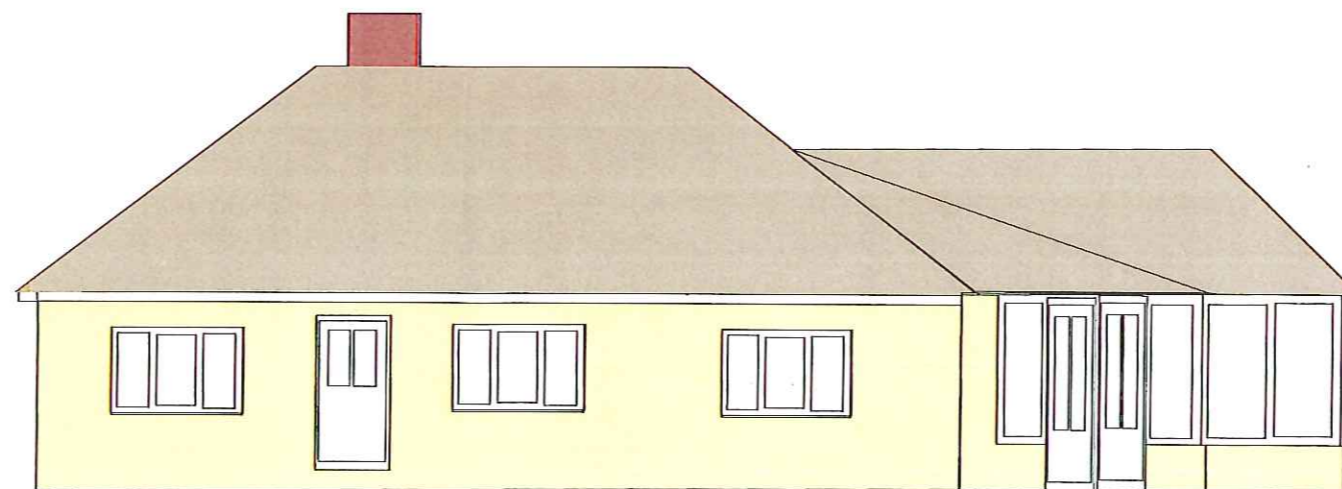

East Elevation  
Proposed

South Elevation Remains unaltered

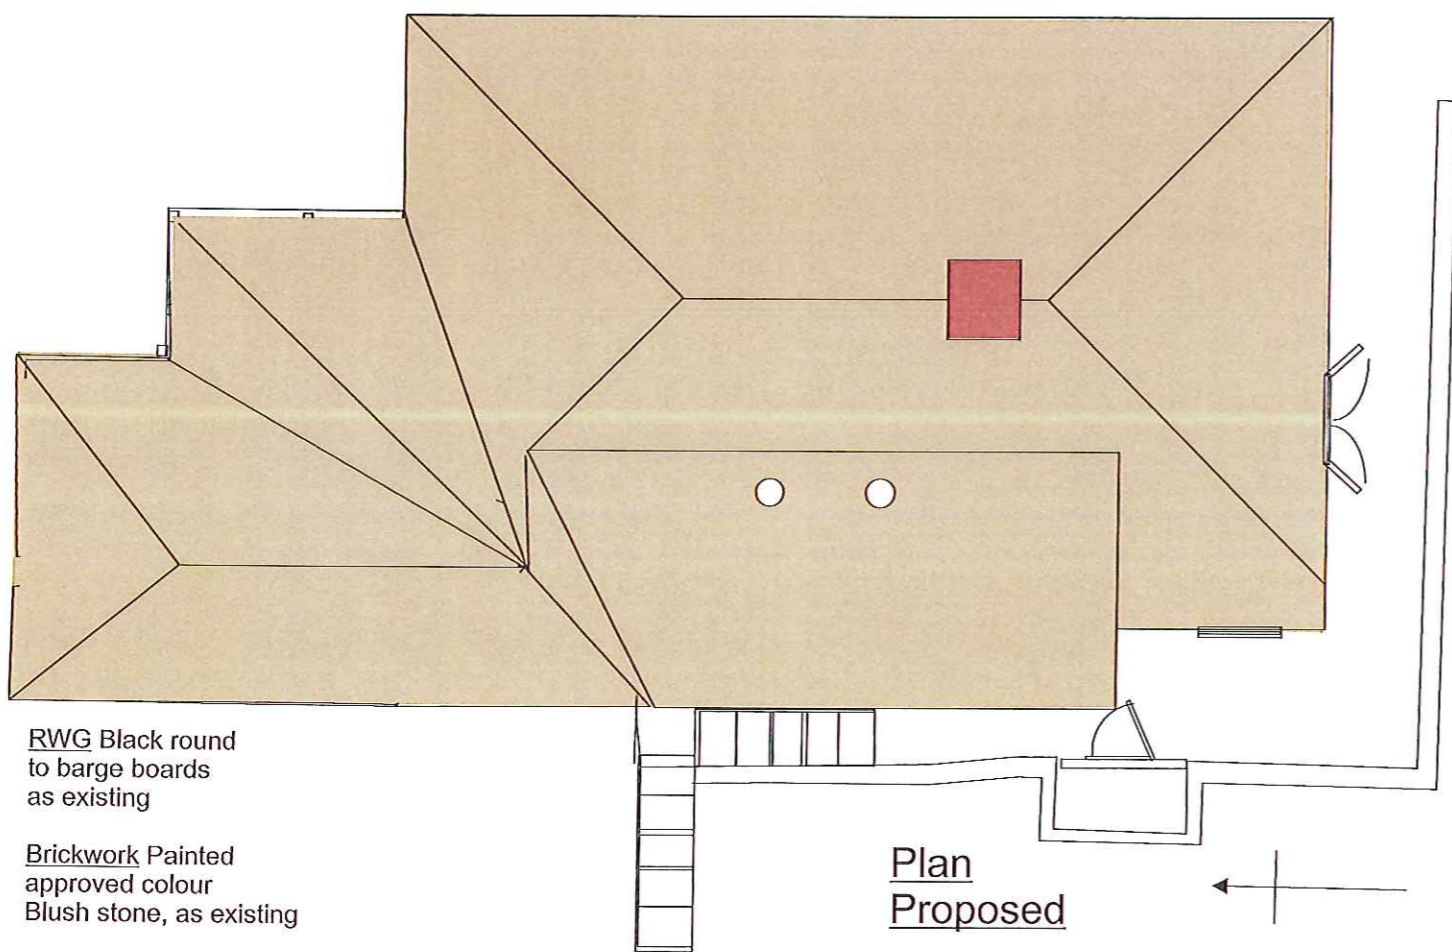


Plan  
Proposed

RWG Black round  
to barge boards  
as existing

Brickwork Painted  
approved colour  
Blush stone, as existing

Roof tiles Redland Regent  
smooth terracotta  
as existing

Rear/Side wall below ground to be 225mm hollow  
block outer skin, reinforced as approved  
with bituthene inner coating, full fill cavity  
with 115mm Durox inner leaf

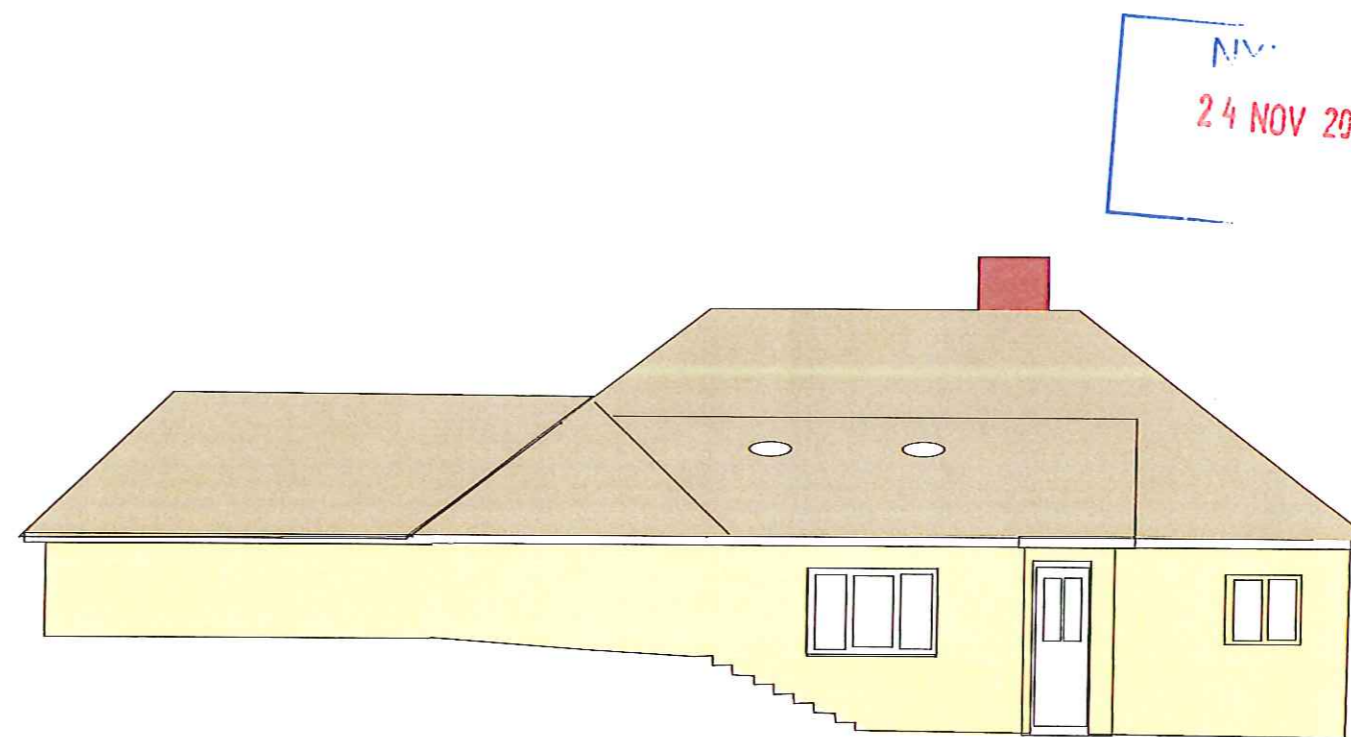

West Elevation  
Proposed