


MAPA
17 MAR 2015

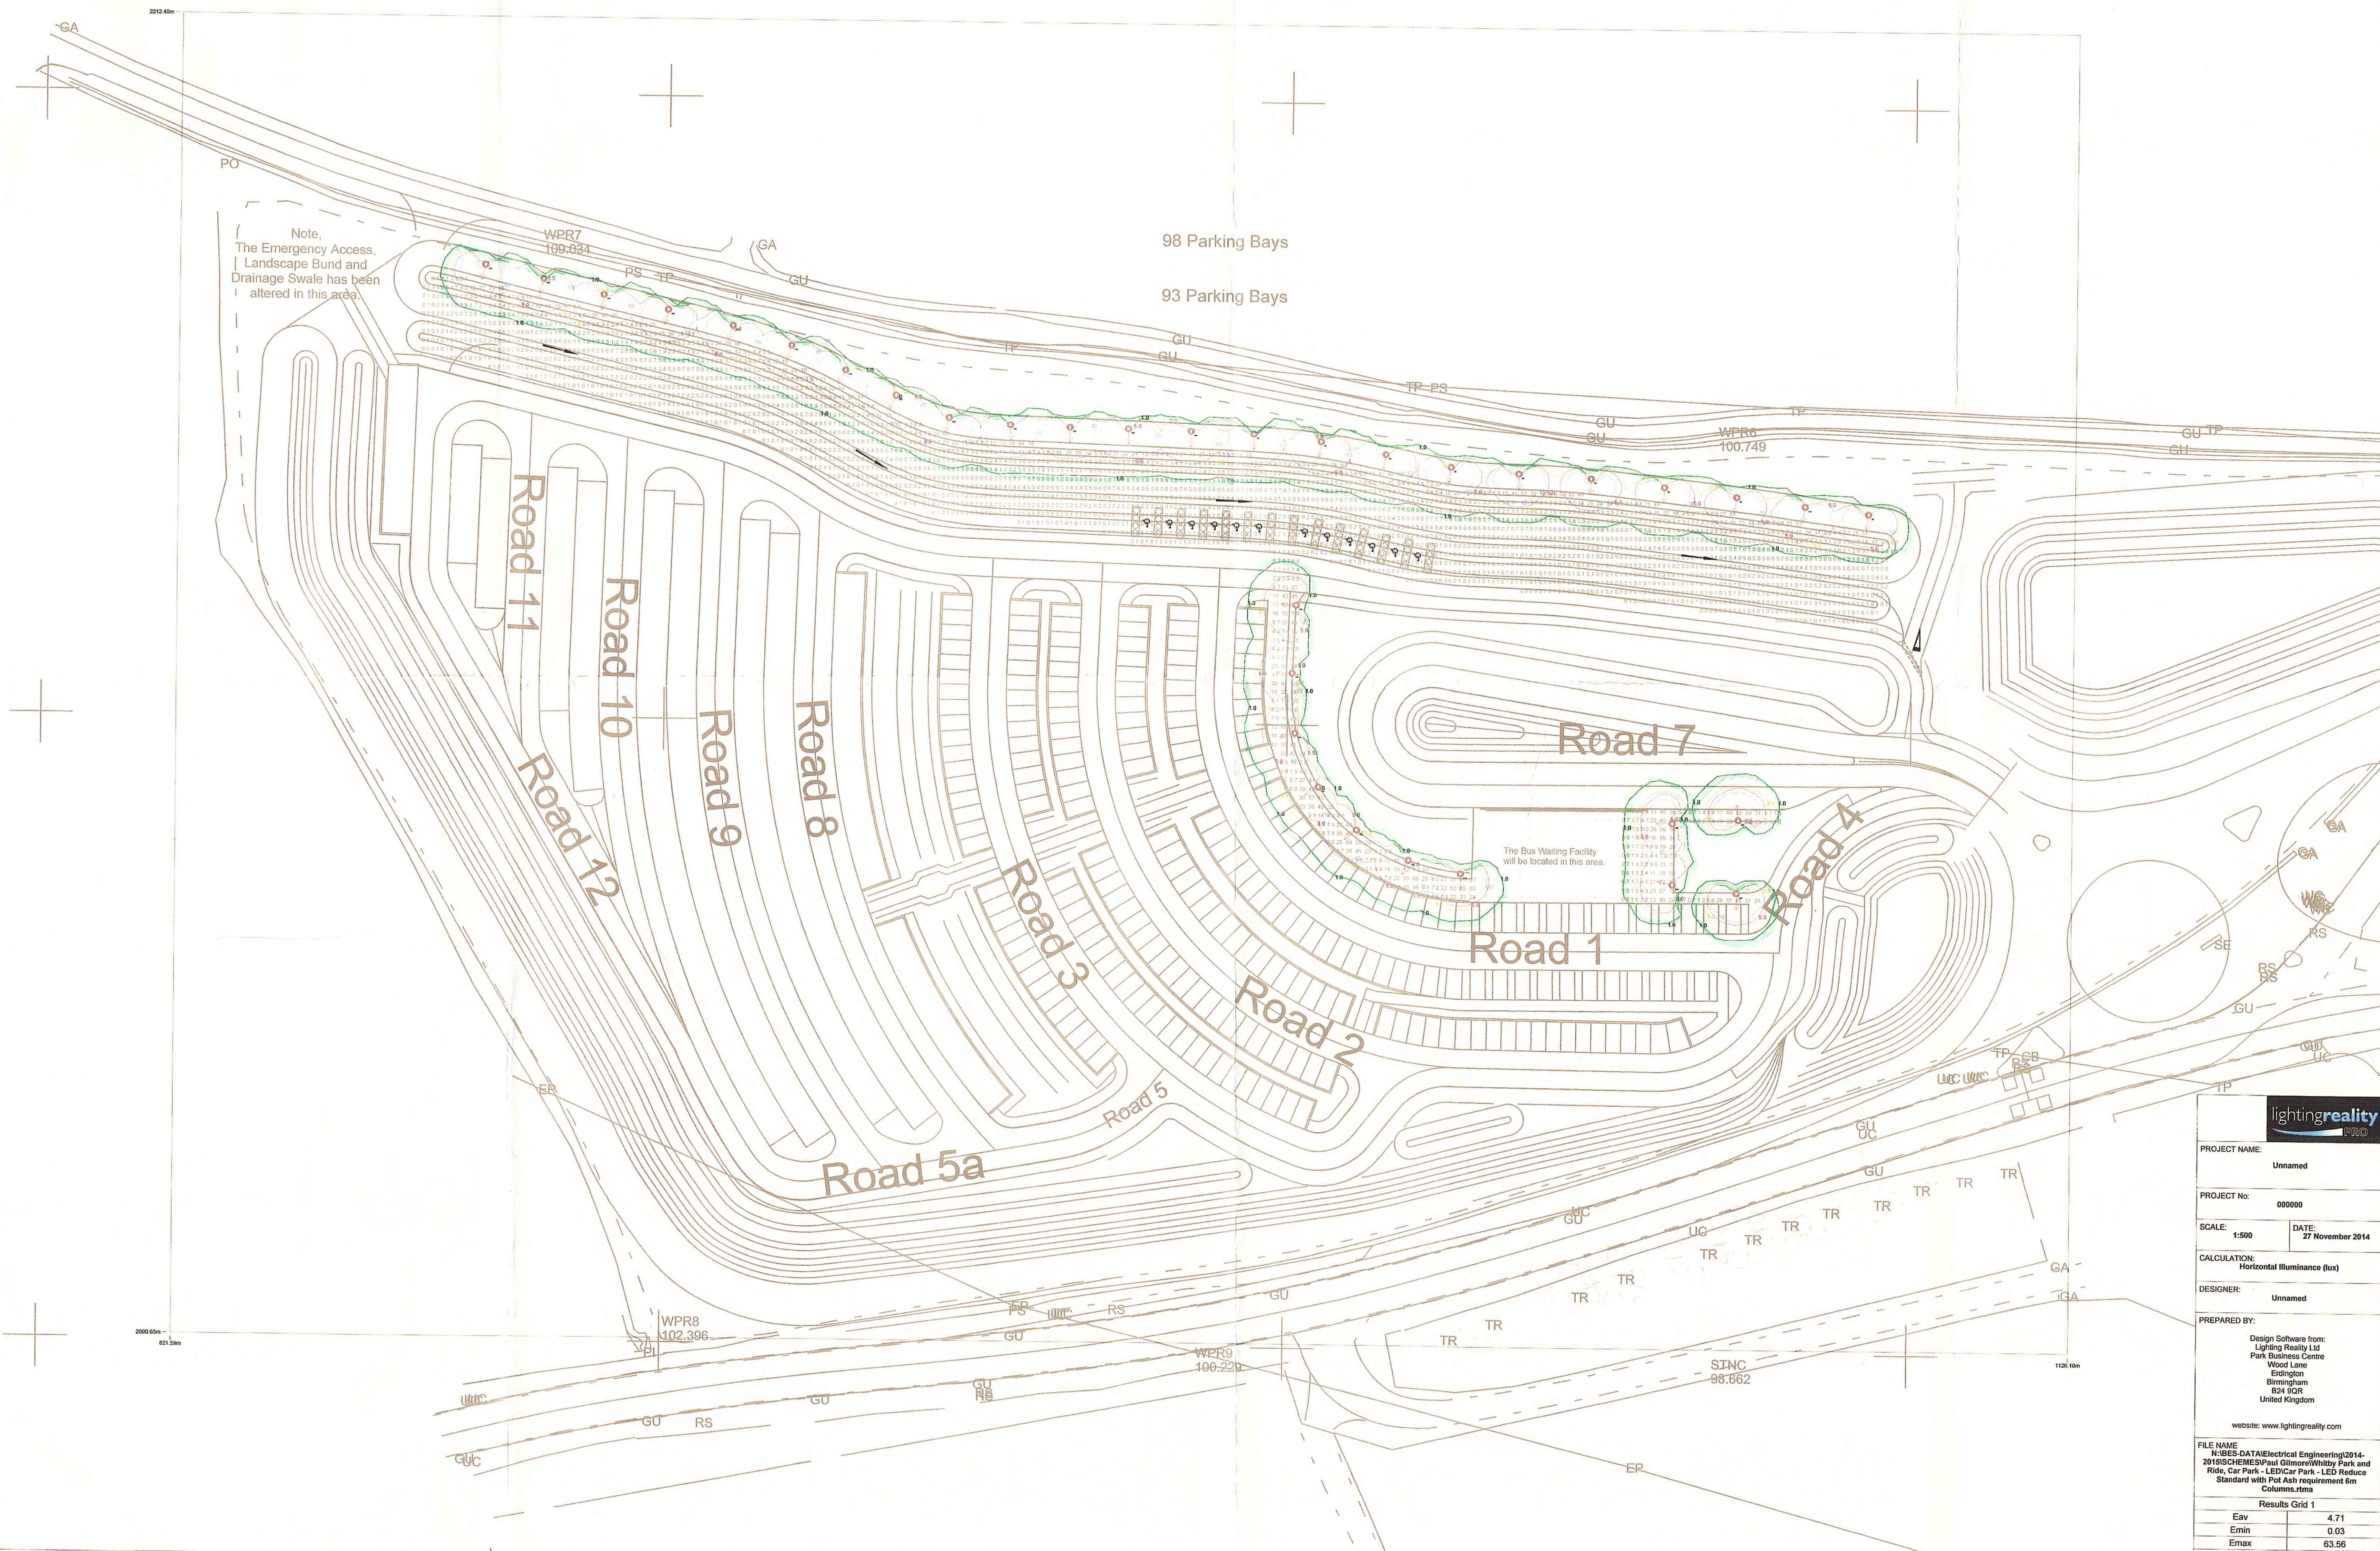

Note,
The Emergency Access,
Landscape Bund and
Drainage Swale has been
altered in this area.

98 Parking Bays
93 Parking Bays

The Bus Waiting Facility
will be located in this area.

lightingreality
PRO

PROJECT NAME: Unnamed
PROJECT No: 000000
SCALE: 1:500 DATE: 27 November 2014
CALCULATION: Horizontal Illuminance (lux)
DESIGNER: Unnamed
PREPARED BY:
Design Software from:
Lighting Reality Ltd
Park Business Centre
Wood Lane
Erdington
Birmingham
B24 6QR
United Kingdom
website: www.lightingreality.com

FILE NAME:
N:\BSES-DATA\Electrical Engineering\0314-
2015\SCHEMES\Paul Gilmore\Whitby Park and
Ride, Car Park - LED Car Park - LED Reduce
Standard with Pot Ash requirement Em
Columns.rtm

Results Grid 1	
Eav	4.71
Emin	0.03
Emax	63.56
Emin/Emax	0.00
Emin/Eav	0.01