

NYMNP  
13 AUG 2015


ground floor layout-amended

**AMENDED**  
Notes

John Blaymires  
Dipl. Arch (Leeds) RIBA  
CLINTON ex pasture hall hotel  
PROJECT proposed spa complex and suites

scale 1:100@A1

13 AUG 2015  
N/A/N/A/N/A/N/A/N/A

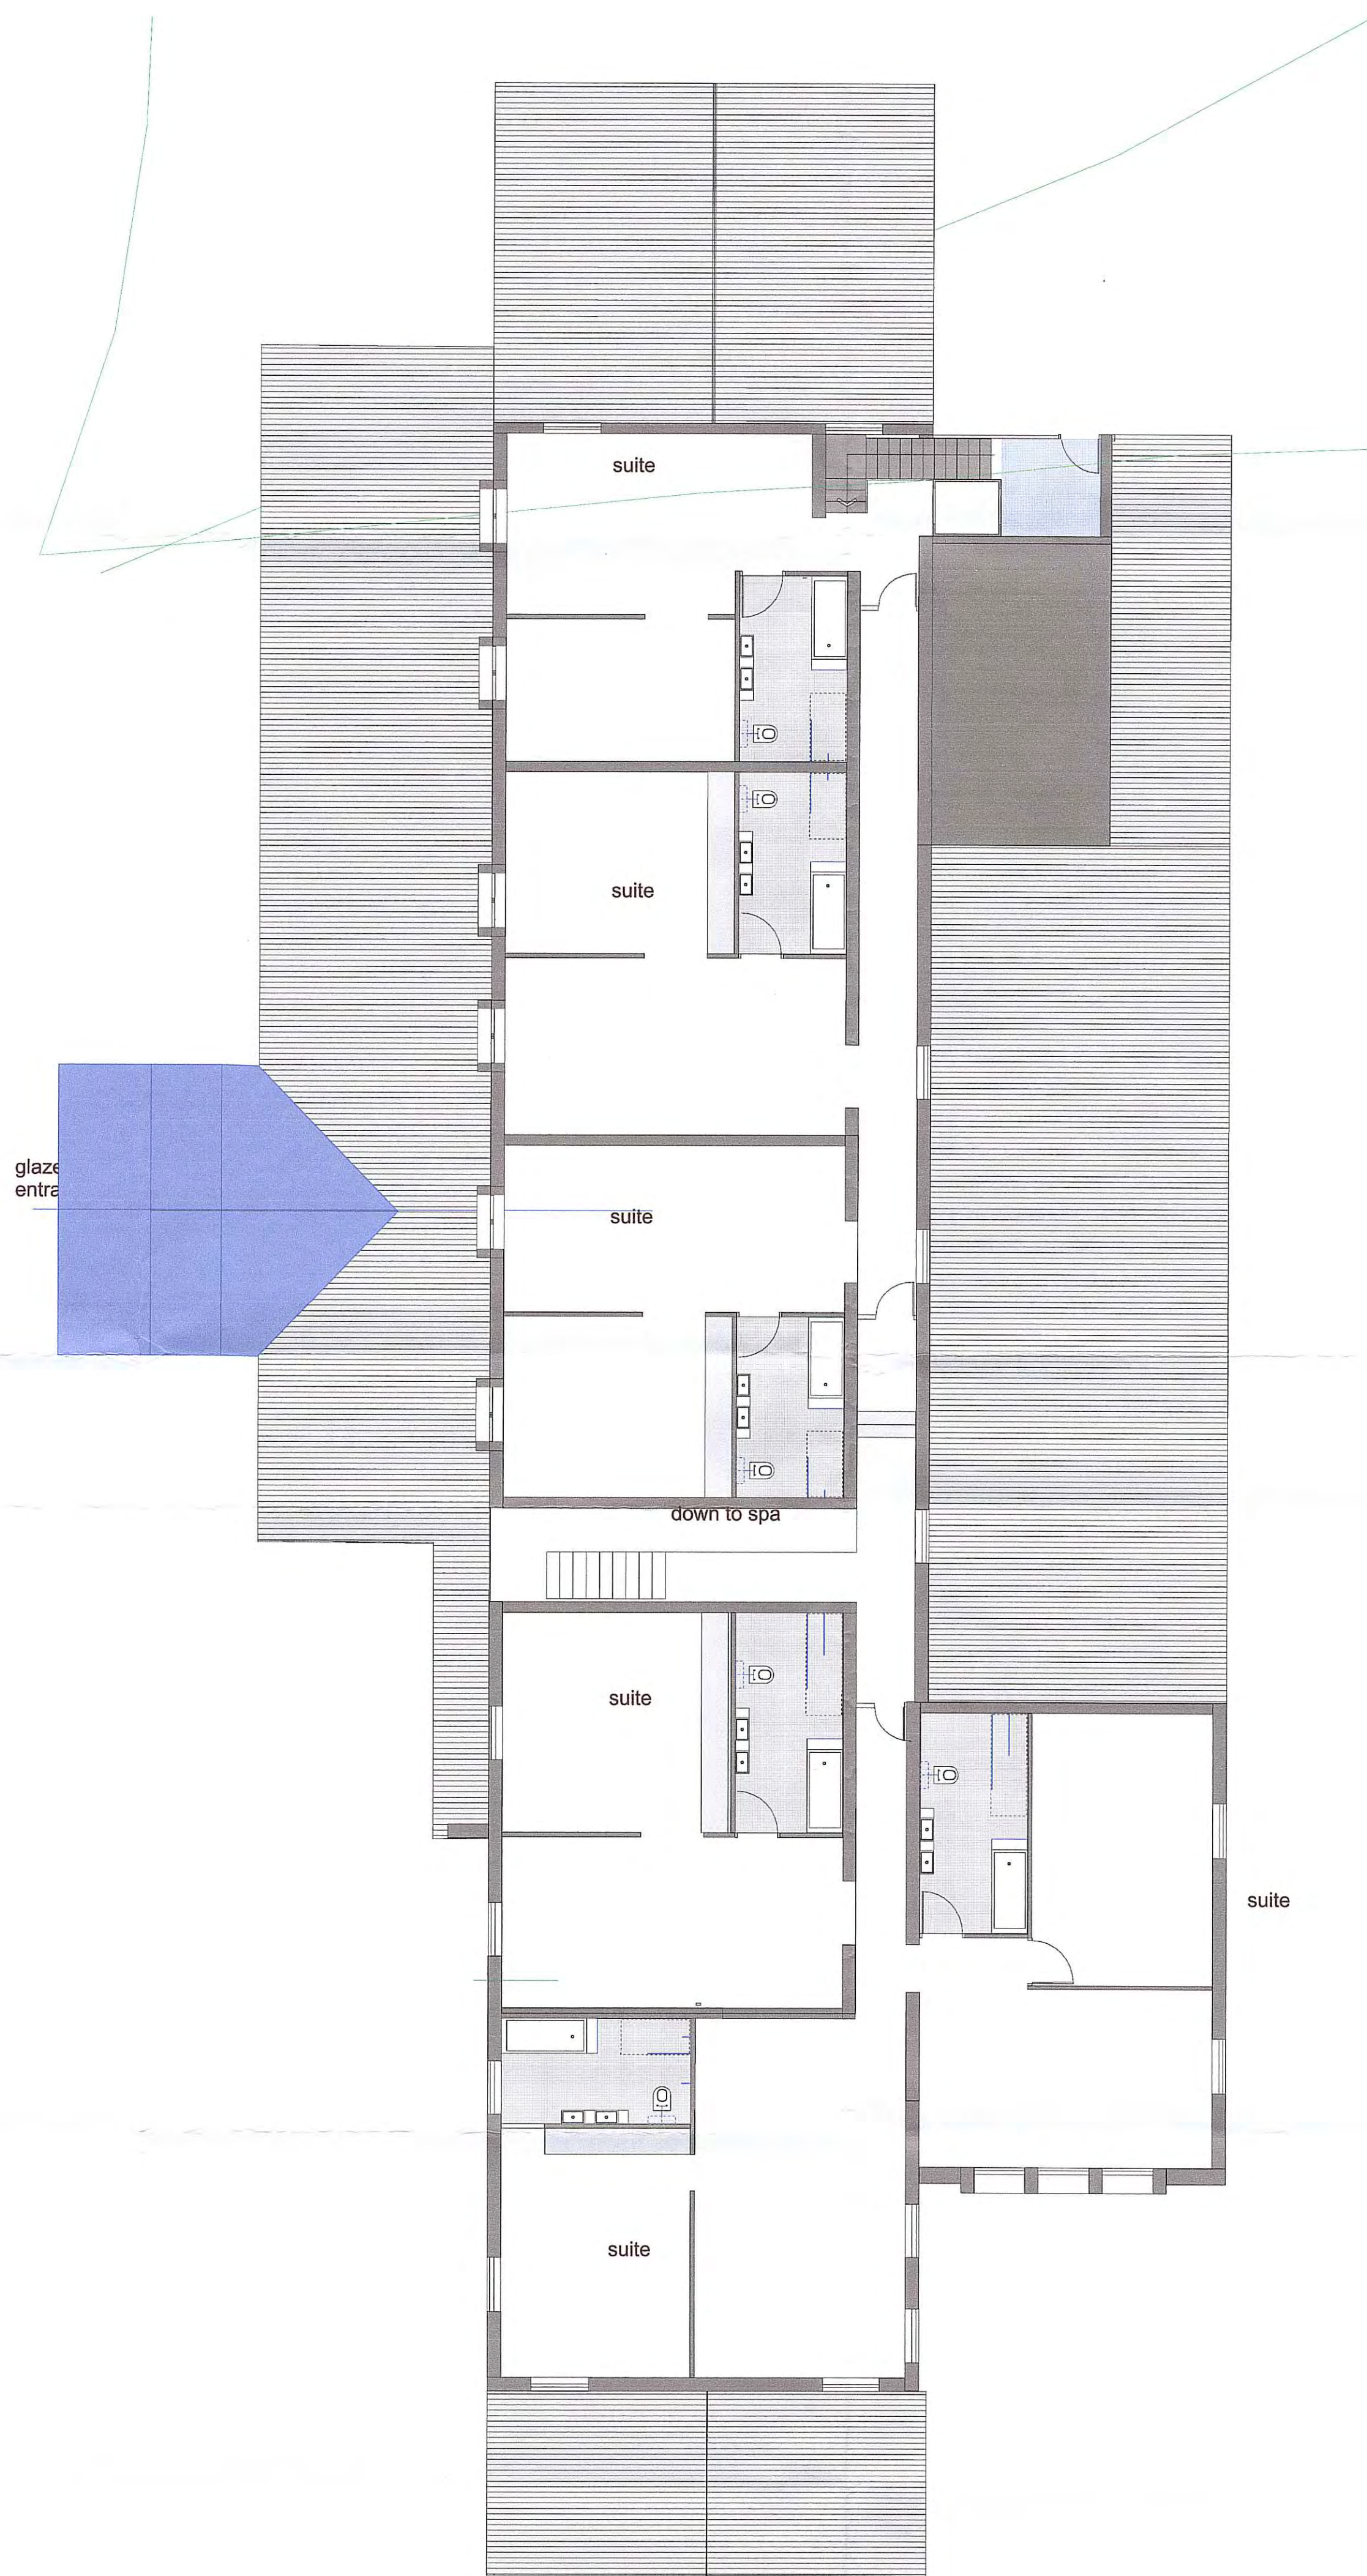

first floor

**John Blaymires** 55 Pasture Lane  
Dipl. Arch (Leeds) RIBA Scamser  
Scarborough YO12 4QR  
CLIENT ox pasture hall hotel scale 1:100@A1  
PROJECT proposed leisure centre and bedrooms  
APRIL SCHEME

Notes  
**AMENDED**