


12 JAN 2016

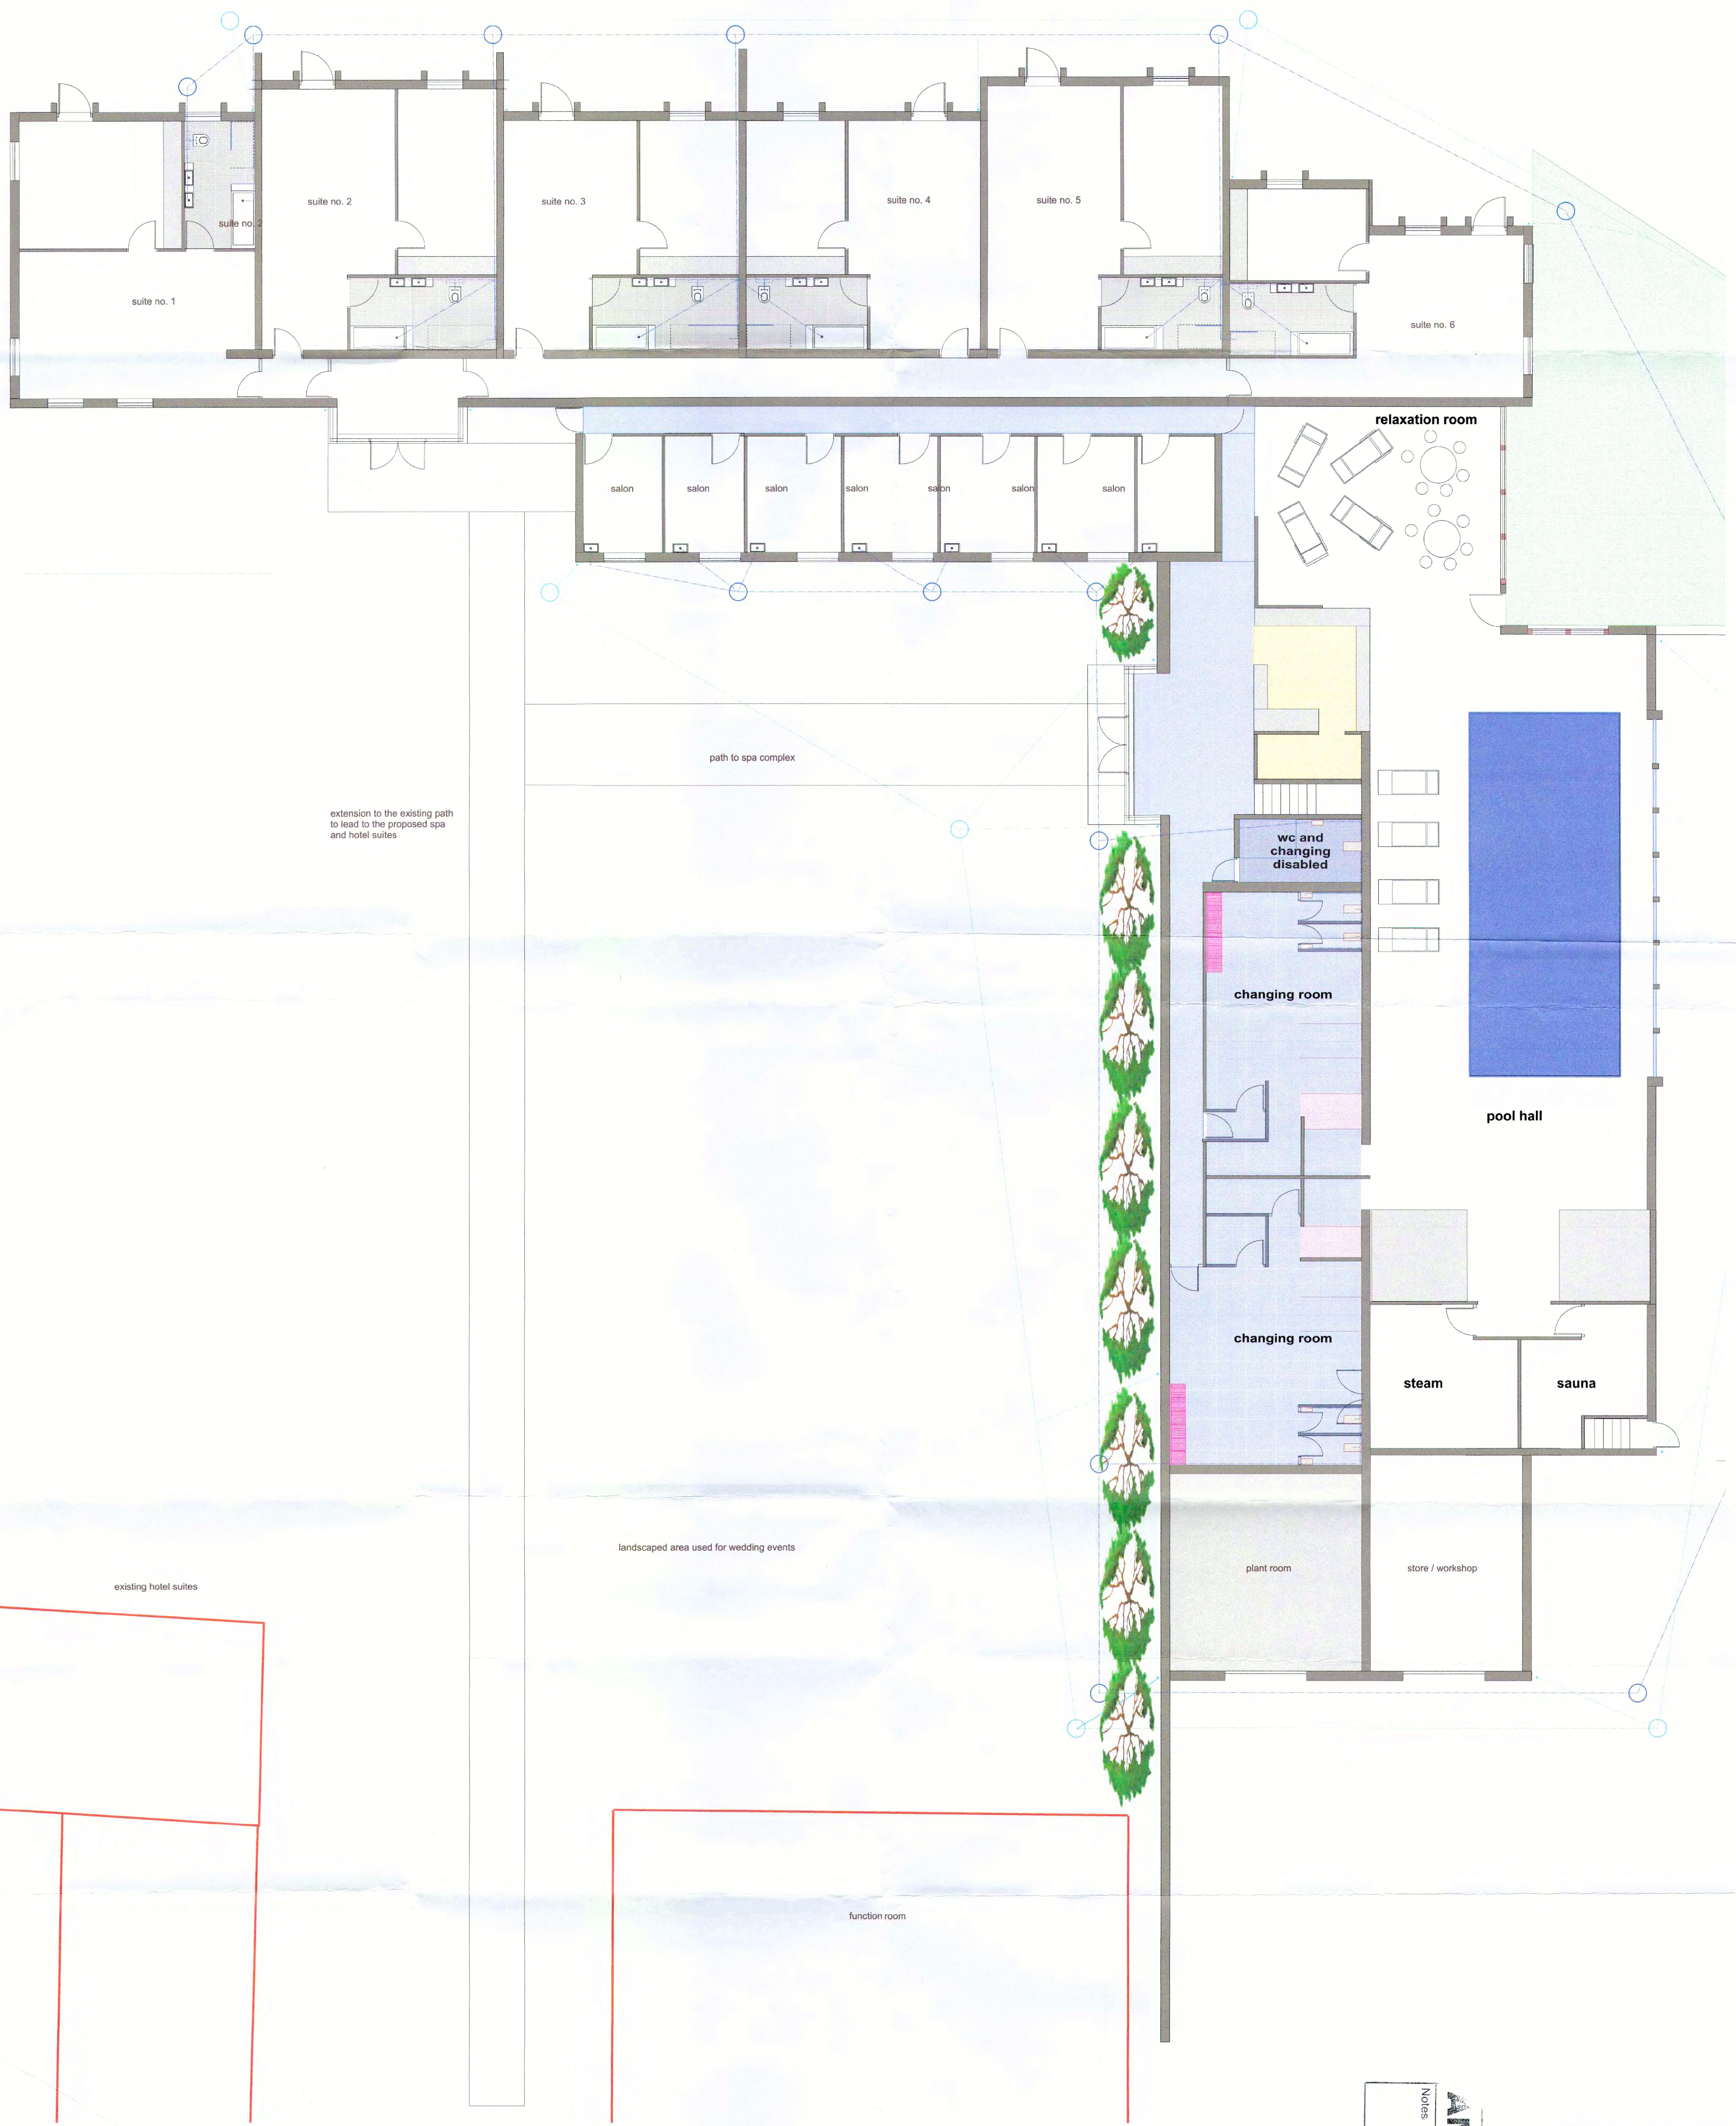

existing hotel suites

extension to the existing path to lead to the proposed spa and hotel suites

path to spa complex

landscaped area used for wedding events

function room

NOTES  
**AMENDED**

**ground floor layout**

**John Blaymires** 56 Pasture Lane  
 Scarborough YO12 4QR  
 Dipl. Arch (Leeds) RIBA

CLIENT: ex pasture hall hotel scale 1:100@A1  
 PROJECT: proposed spa complex and suites  
 211627 - 12 ground floor