


SCALE 1:20@A3



17 DEC 2015

SCALE 1:20@A3

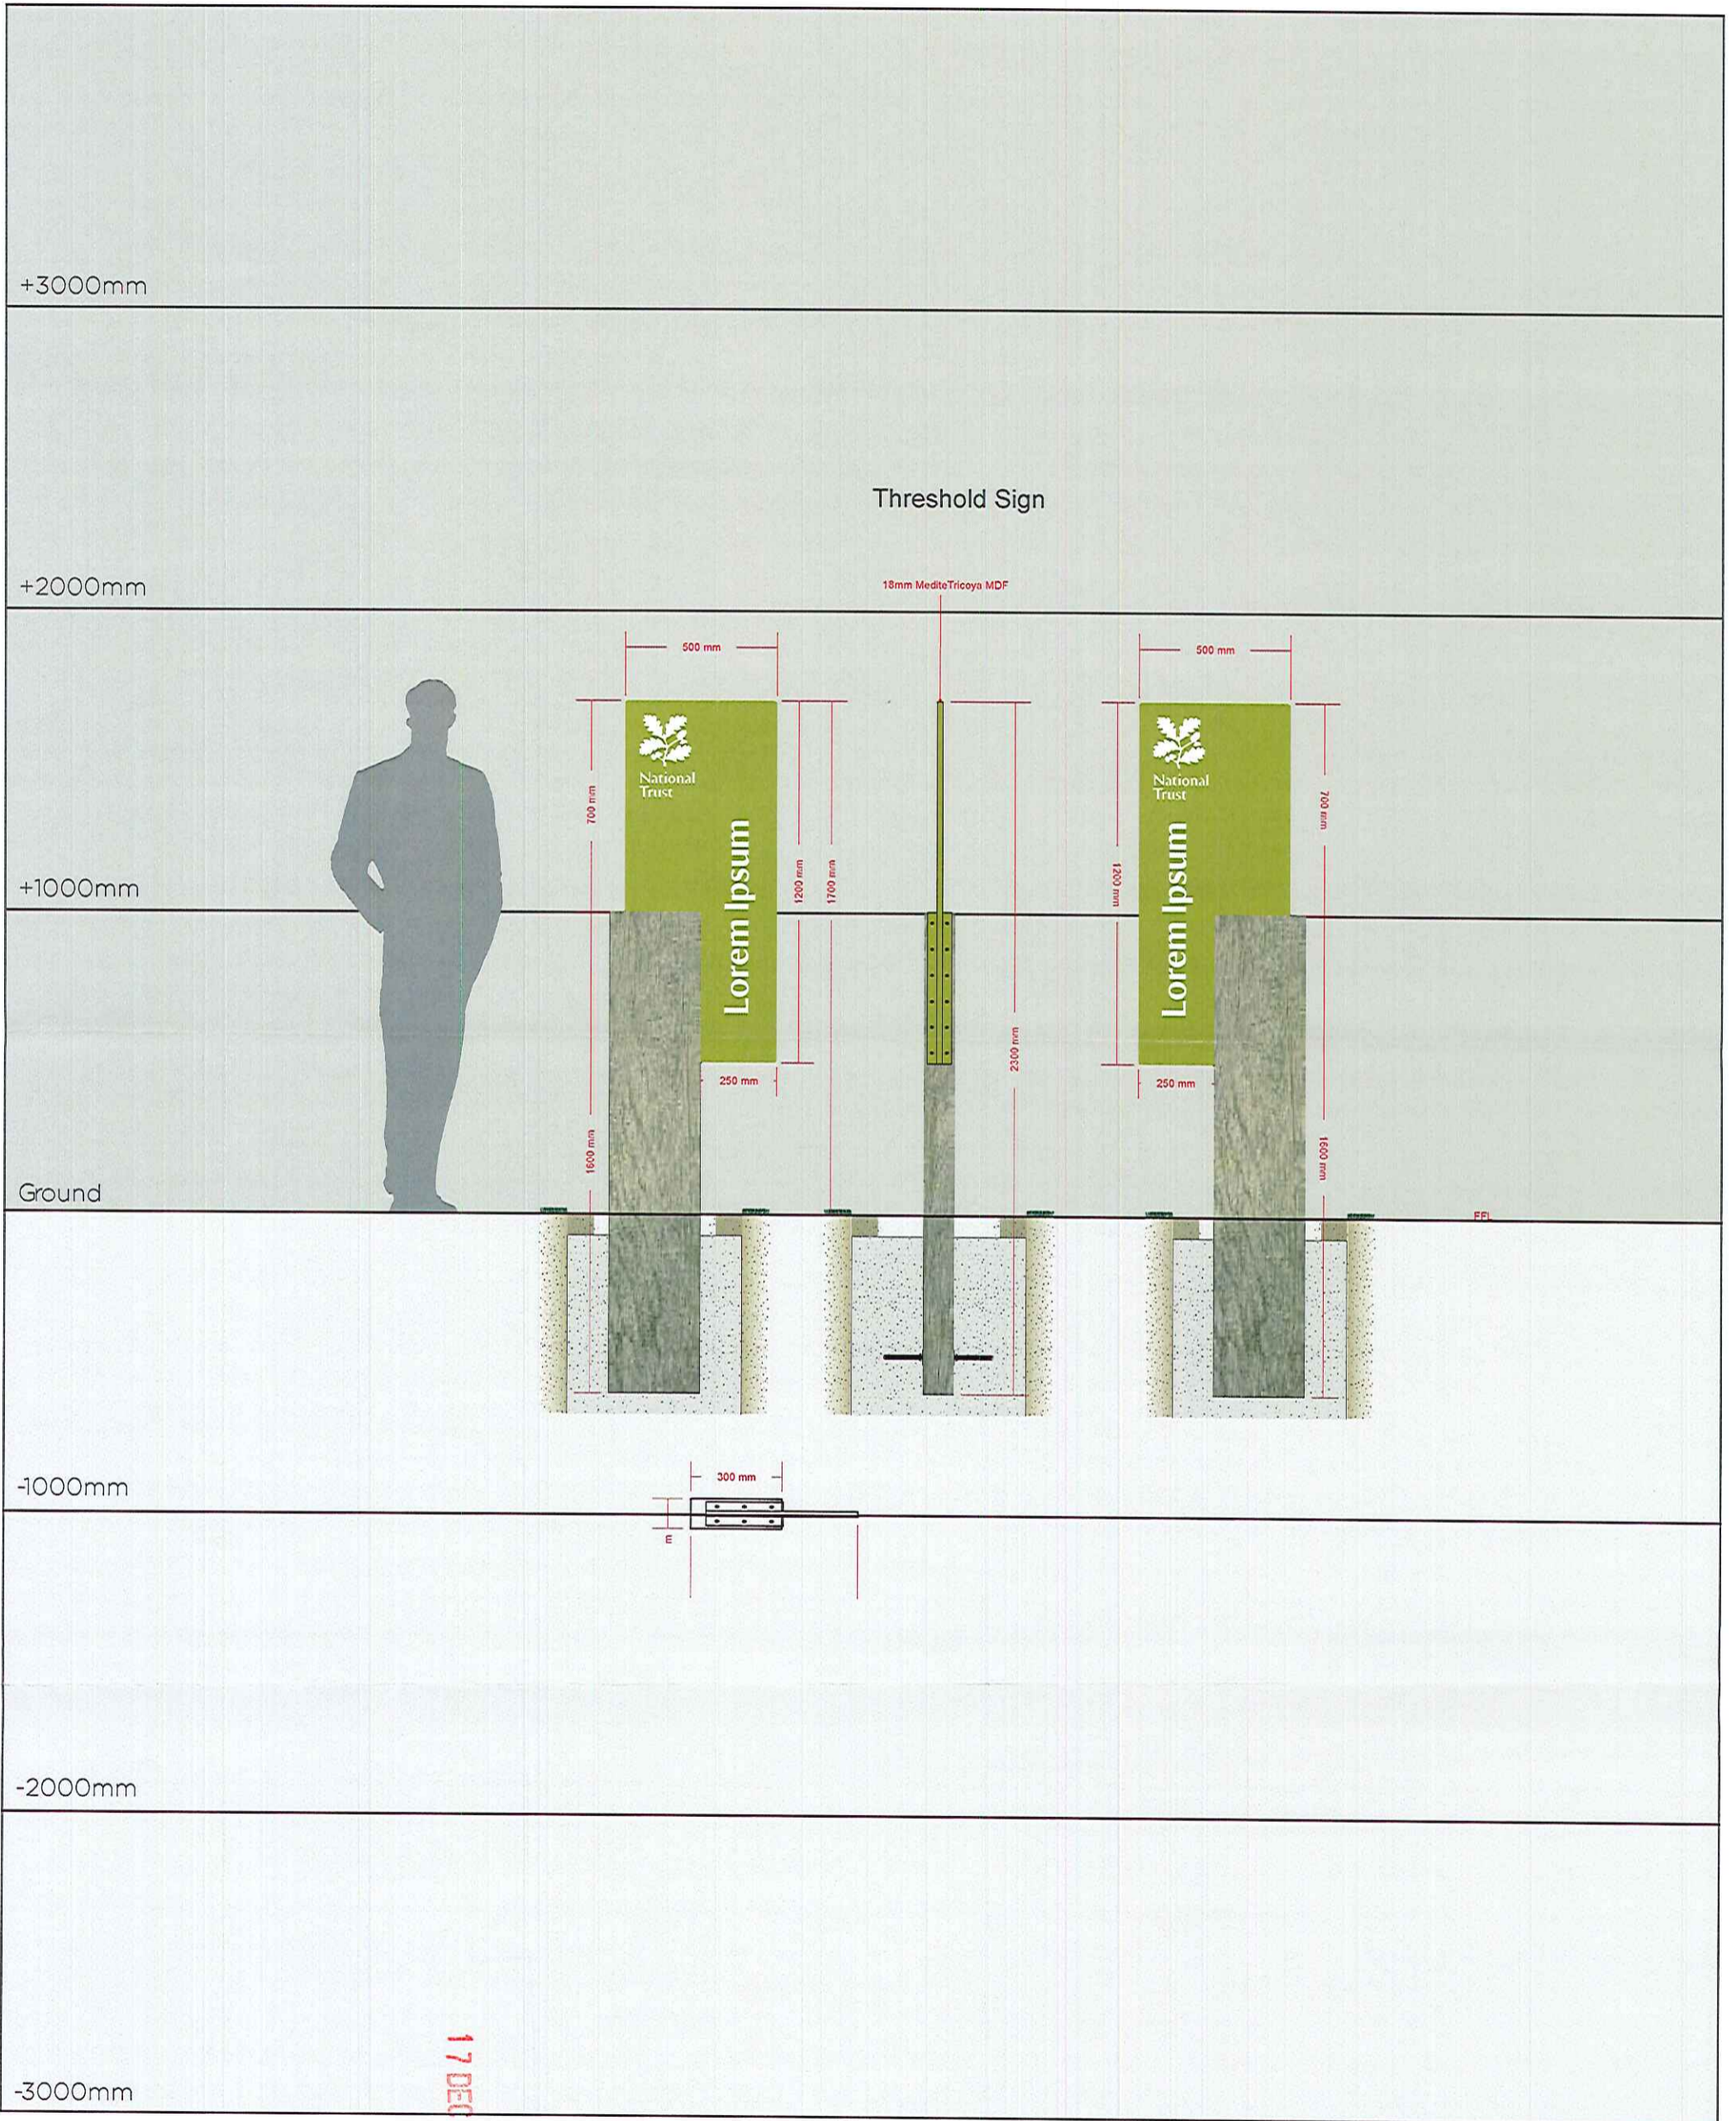

008

+3000mm



+2000mm

### Standard Large


Detail holes in map to match matrix

+1000mm

Ground

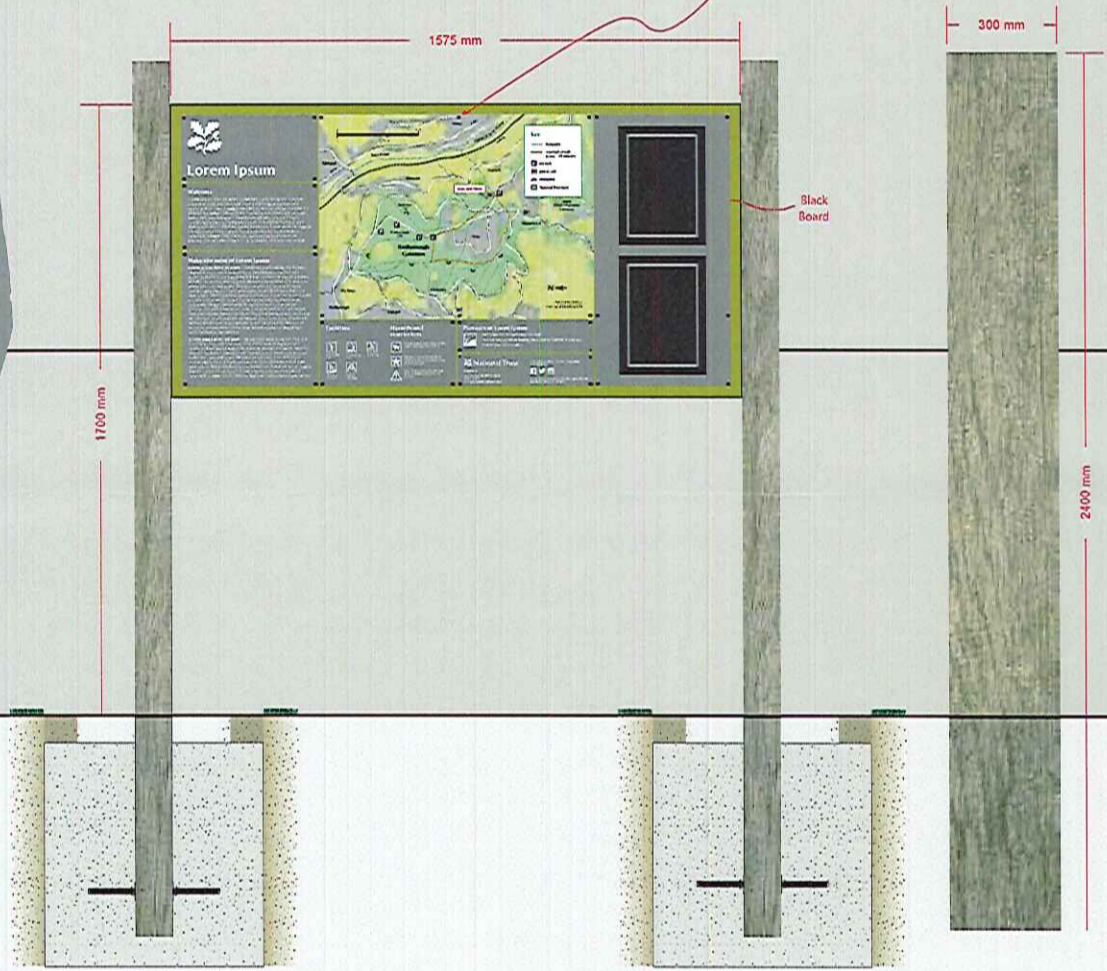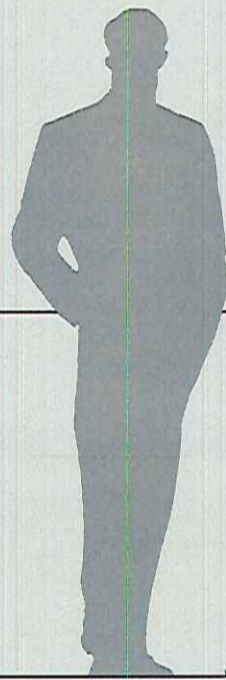

-1000mm

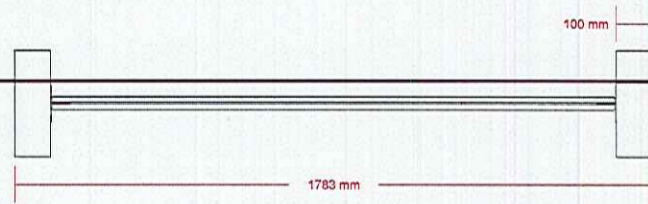

-2000mm

-3000mm

17 DEC 2015



17 DEC 2015

**Large Welcome Sign**

**QTY: 1**

Drawing no: Adobe Jobs\National Trust\Yorkshire Coast\Yorkshire Coast  
 Drawing no: PLT Jobs\National Trust\Yorkshire Coast  
 Job ref: AH27560/3  
 Date / Rev: 11.12.15 / 3  
 Scale: NTS@A3  
 Author: LW  
 Site: Peakside, Ravenscar, Scarborough. YO13 ONE  
 Page: 1 of 2

**Standard Large Welcome Sign**  
 To supply a standard specification NT Large Welcome Sign manufactured in Medite Tricoya as agreed specification with panel sprayed to NT corporate green PMS 384. Signboard includes all ACM panels, blackboard and 2no clip frames.

Sign is to be supplied complete with all fixtures and fittings in brushed stainless steel. Overall board size 1575 x 815mm

- Colour**
- Pantone 384
  - White
  - Pantone 425

Approval / Checking	
A	Approved (initials)
B	Approved with comments
C	Not Approved
SENCE USE ONLY	Checked (initials)

Rev	Date	Purpose of issue	By
1	30.11.15	Issued for client review	LW
2	07.12.15	New map / text update	LW
3	11.12.15	Text update	LW



www.signbox.co.uk  
 © signbox ltd



17 DEC 2015

**Threshold Sign**  
Single Sided  
**QTY: 1**

Drawing no: Adobe Jobs\National Trust\Yorkshire Coast\Yorkshire Coast  
 Drawing no: PLT Jobs\National Trust\Yorkshire Coast  
 Job ref: AH27560/3  
 Date / Rev: 11.12.15 / 3  
 Scale: NTS@A3  
 Author: LW  
 Site: Peakside, Ravenscar, Scarborough. YO13 ONE  
 Page: 2 of 2

**Threshold Sign**

To supply a standard specification NT threshold sign re "Hatfield Forest", manufactured in 36mm Medite Ticroya as agreed specification with panel sprayed to NT corporate green PMS 384 complete with digitally printed lettering and logo.

Sign is to be supplied complete with all fixtures and fittings in brushed stainless steel. Overall board size 500 x 1200mm

Colour  
 ■ Pantone 384  
 □ White

**Approval / Checking**

A	Approved (initials)	
B	Approved with comments	
C	Not Approved	
signbox	Checked (initials)	

Rev	Date	Purpose of Issue	By
1	30.11.15	Issued for client review	LW
2	07.12.15	No change on this page	LW
3	11.12.15	No change on this page	LW



Tel 01784 438688  
 www.signbox.co.uk  
 © signbox ltd