



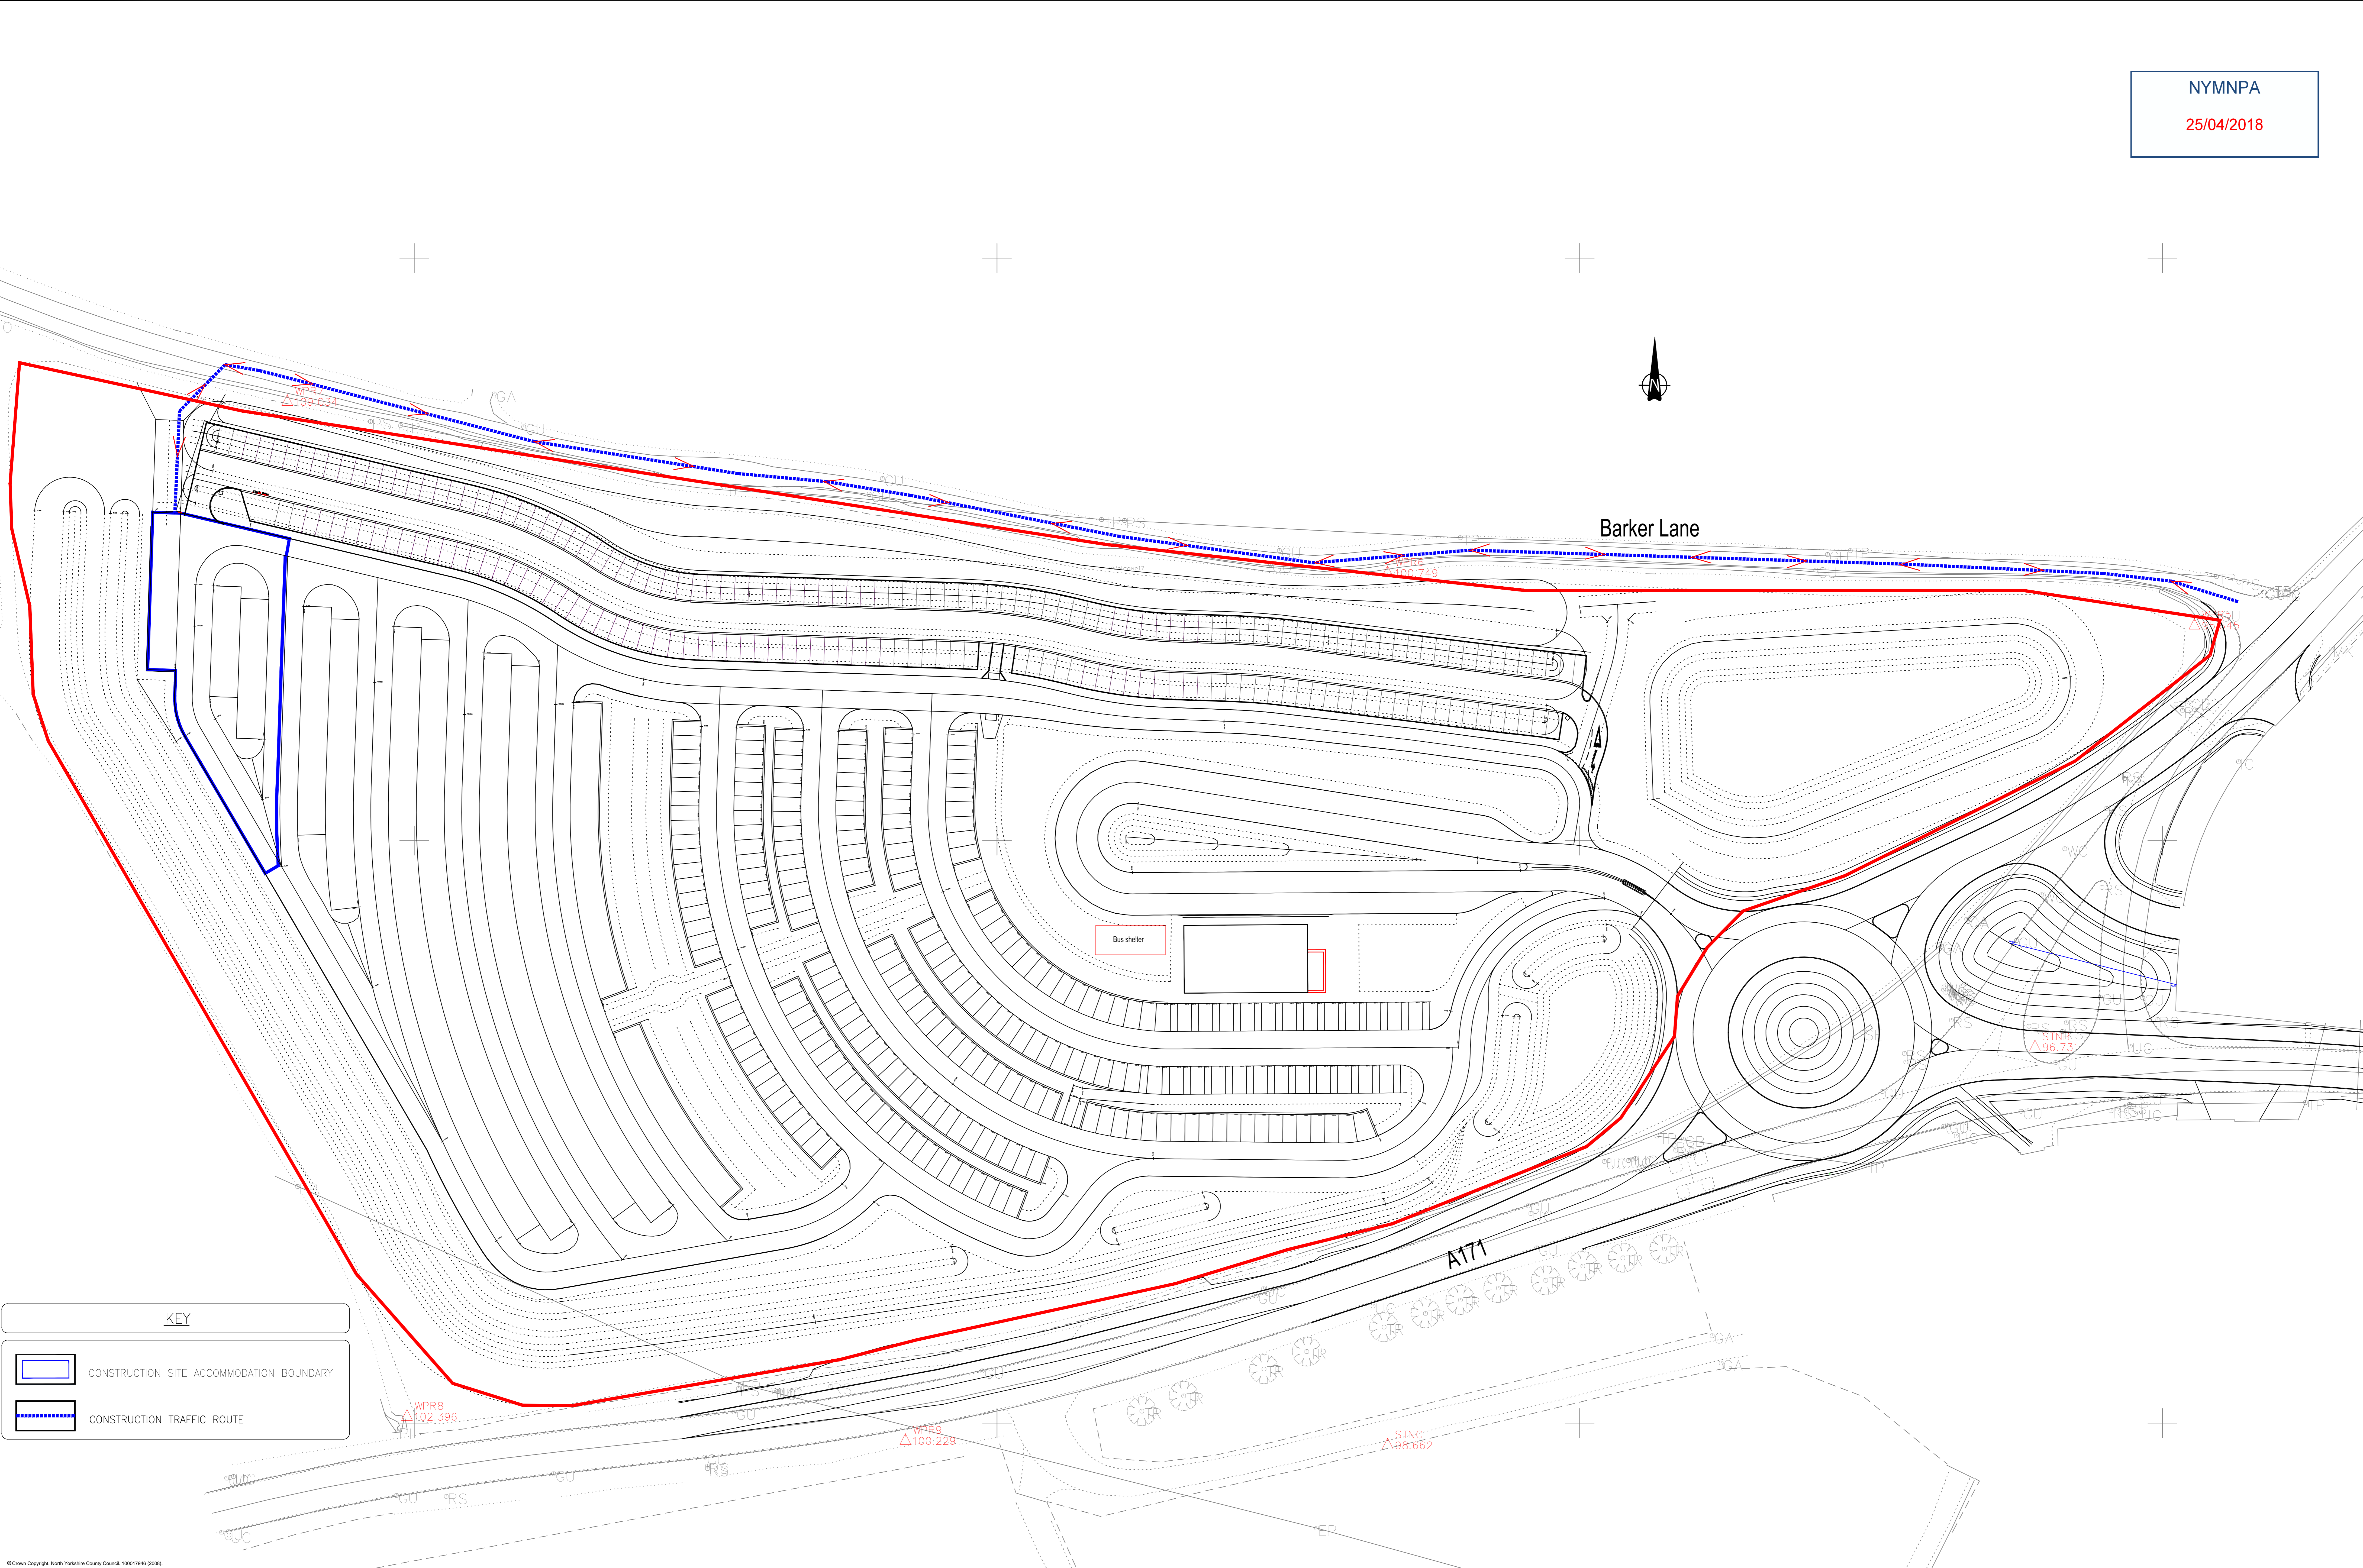


Barker Lane

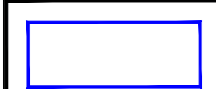

KEY

-  CONSTRUCTION SITE ACCOMMODATION BOUNDARY
-  CONSTRUCTION TRAFFIC ROUTE

© Crown Copyright, North Yorkshire County Council, 100017948 (2006).

No.	AMENDMENTS DETAILS	DATE
A.	AMENDMENTS FOR COMMENTS	09.2017