



The scaling of this drawing cannot be assumed

Revision	Drawn	Date
Development Preliminary (never issued)	WB	DM
A. Revised to reflect updated facility design/layout.	WB	DM
B. Formalised on to A1 sheet and access road earth bund hatching added.	WB	DM
C. Proposed site layout revised and AGI added.	WB	DM
D. Development boundary line revised and landscaping added.	WB	DM

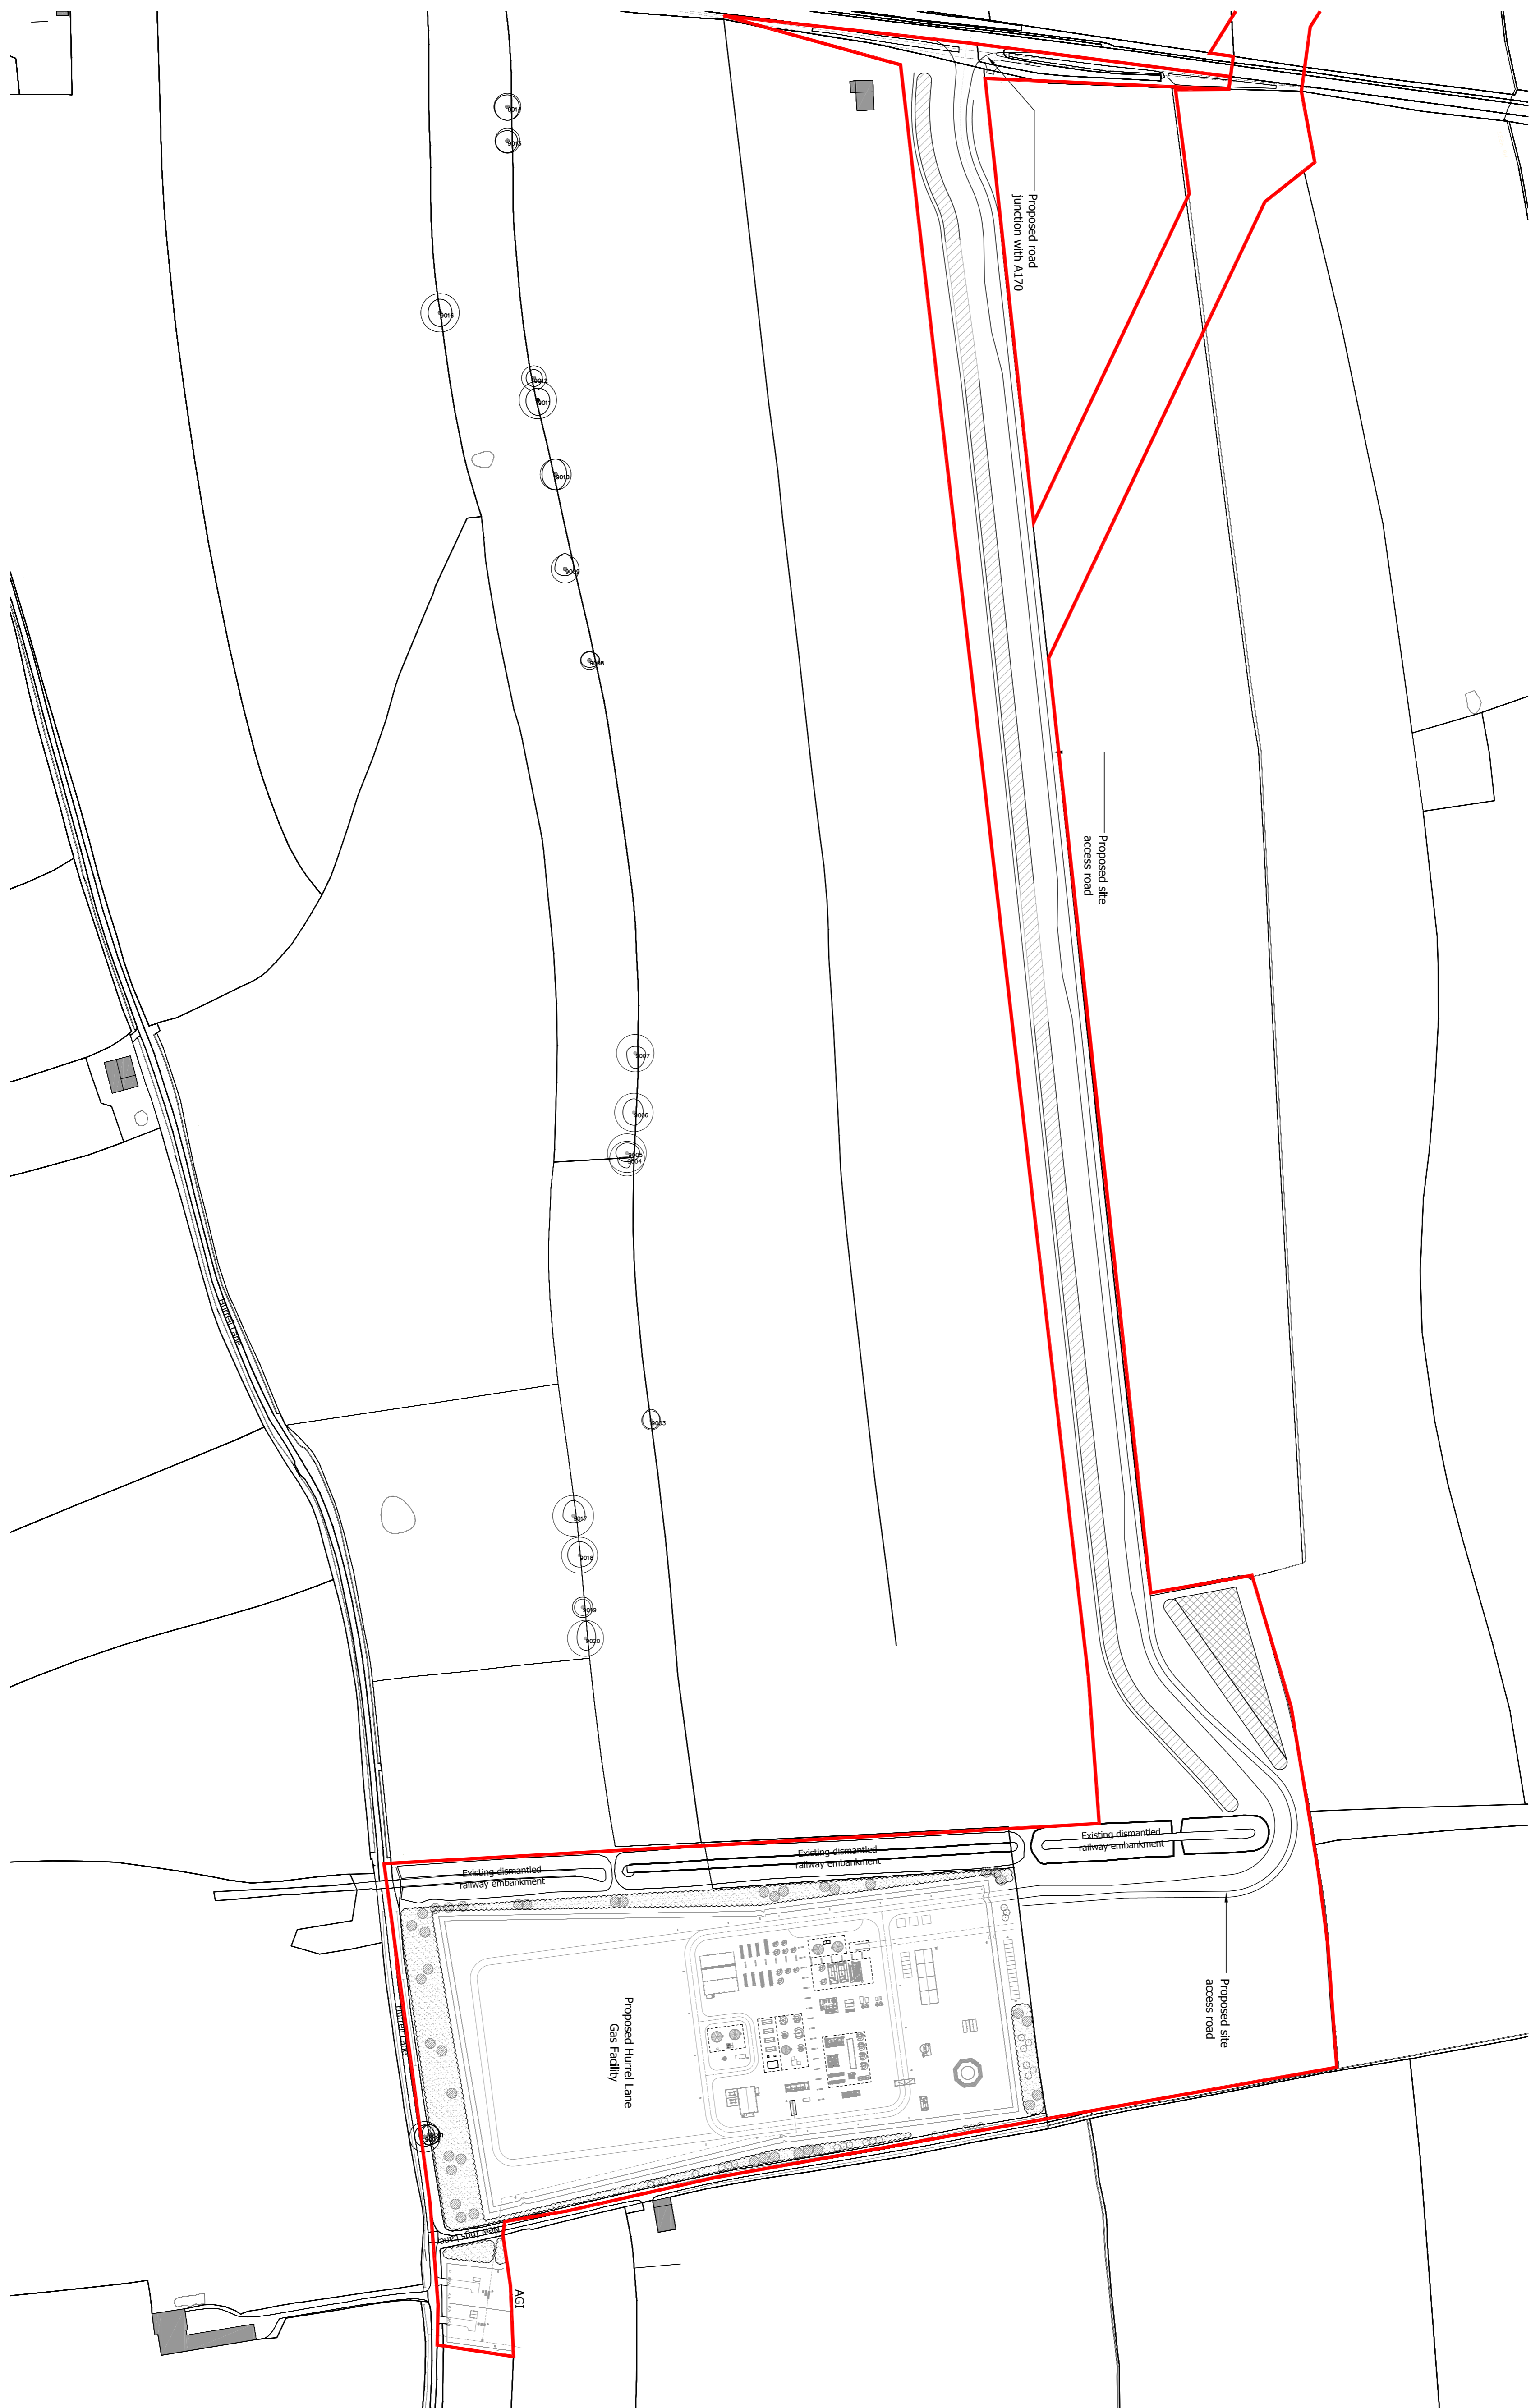

- NOTES:**
1. For further details of landscaping proposals please refer to separate information prepared by the landscape architect.
  2. For further details of the proposed access road and junction with the A170 please refer to separate information prepared by specialist traffic consultant.
  3. This drawing should be read in conjunction with drawing numbers PP-01, PP-03 & PP-04 and all relevant information prepared by other consultants.

- Hurrell Lane Gas Facility, Above Ground Installation (AGI) and associated new site access road boundary.
- New soft landscaping
- Roadside earth bund
- Additional soil storage area

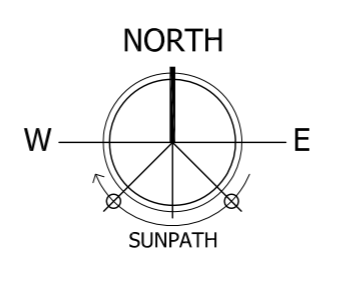

**PRELIMINARY**

**Project**  
Ryedale Gas Project  
Hurrell Lane, Thornton le Dale

**Drawing Title**  
Site Location Plan  
(Local Context)

**Drawn By** WB  
**Checked By** DM

**Date** 26.11.09  
**Scale** 1:2000@A1

**Project No** 17809  
**Drawing No** PP-02  
**Revision** D

**BARTON WILLMORE**  
Planning • Master Planning & Urban Design  
Architecture • Landscape Planning & Design • Project Services  
Environmental & Sustainability Assessment • Creative Design

[bartonwillmore.co.uk](http://bartonwillmore.co.uk)