

NOTES:

- Do not scale for purposes other than planning ref: Woodsmith Mine and MTS. These plans only show the illustrative progress of the above ground infrastructure works.

Key:

- Completed earthworks bund including surface water drainage provision
- Ongoing earthworks / temporary storage bund
- Laydown area / construction platform
- Construction Welfare facility and car parking
- Drip platform
- Dwell
- Access road / haul road
- Attenuation pond / wetland
- Surface water drainage
- Existing Yorkshire Water main
- Extent of proposed surface development
- 2.4m high black mesh construction fence
- 3m high acoustic fence

Issue	Date	By	Checked	Revised
0	07/07/17	JRB	CW	AH
			S73	18/04/00

**ARUP**


Arup  
 Arup House, Rose Wharf,  
 15, Water Lane, London E16 2FJ,  
 UK. Tel: +44 (0)20 7446 4000 Fax: +44 (0)20 7446 4001  
 www.arup.com

Client  
**Sirius Minerals Plc**

JOB TITLE  
**Woodsmith Mine  
 Minehead**

**Illustrative Annual  
 Progress Plans  
 Spring 2020**

Scale: A1	1:2000
Drawn by	Highways
Checked by	Highways
Drawn No.	253285
Checked No.	Issue
Contract No.	40-ARI-WS-71-CI-DR-1032
Revision	0

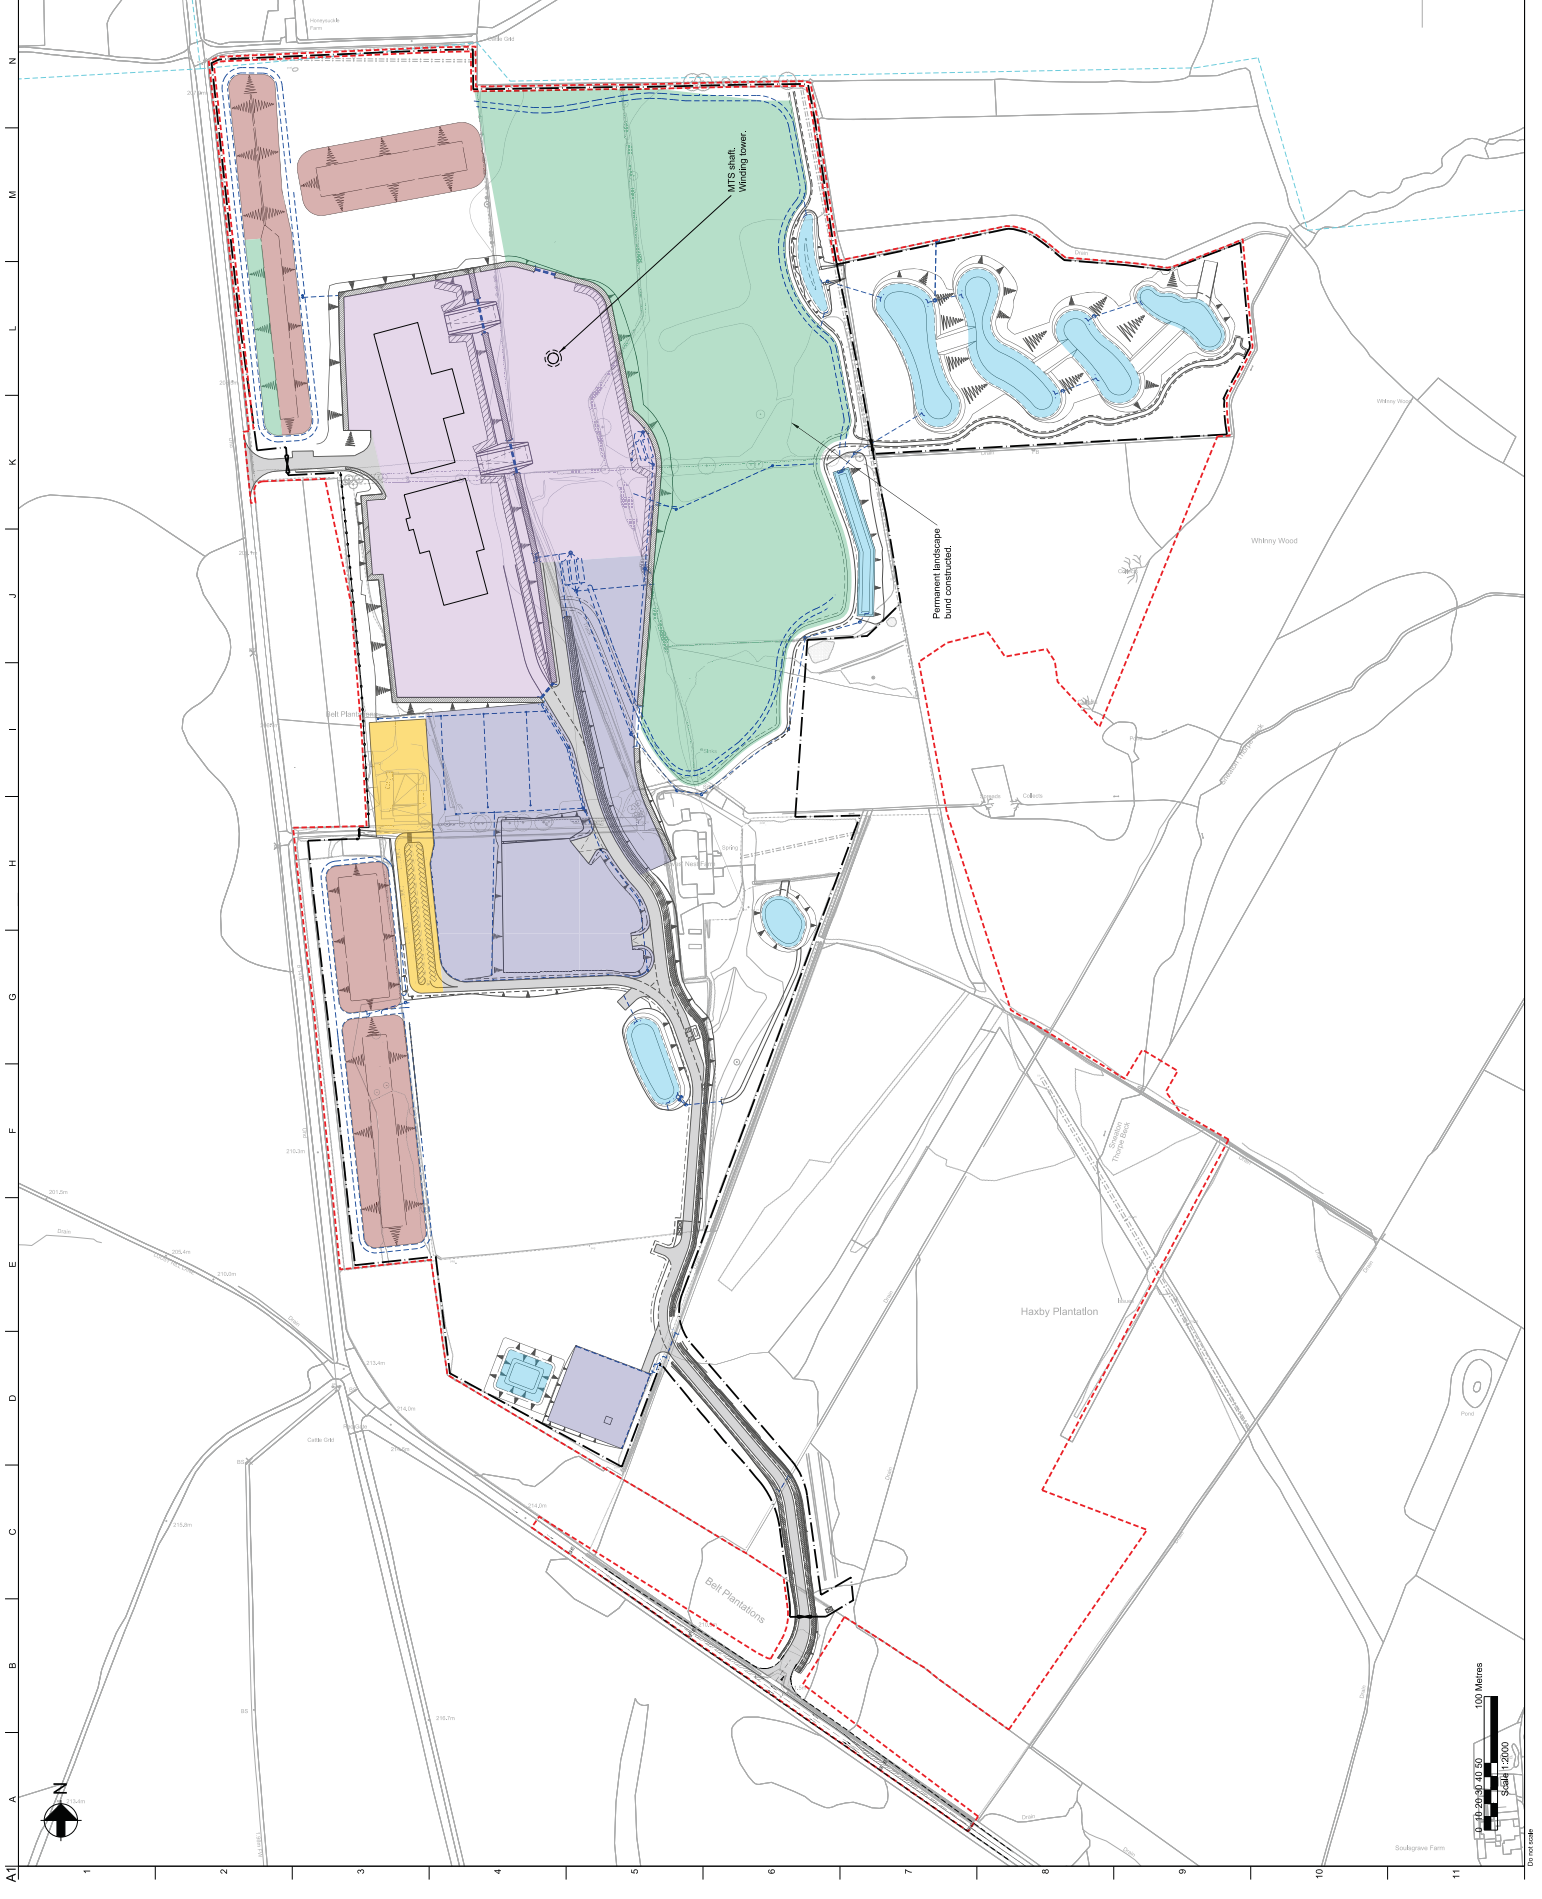

1032-1033-1034-3270-3

NOTES:

- Do not scale for purposes other than planning ref: Woodsmith Mine and MTS. These plans only show the illustrative progress of the above ground infrastructure works.

Key:

- Completed earthworks bund including surface water drainage provision
- Ongoing earthworks / temporary storage
- Laydown area / construction platform
- Construction Welfare facility and car parking
- Drip platform
- Dwell
- Access road / haul road
- Attenuation pond / wetland
- Surface water drainage
- Existing Yorkshire Water main
- Extent of proposed surface development
- 2.4m high black mesh construction fence
- 3m high acoustic fence

Issue	Date	By	Checked	Revised
1	13/07/17	JRB	CW	AH
S73 B8400				


**ARUP**  
 Arup  
 Arup House, Rose Wharf,  
 15, Water Lane, London, E14 3PU,  
 UK. Tel: +44 (0)20 7290 2000 Fax: +44 (0)20 7290 2023  
 www.arup.com

Client: **Sirius Minerals Plc**

JOB TITLE: **Woodsmith Mine Minehead**

Illustrative Annual Progress Plans Spring 2021

Scale: A1: 1:2000	Drawings: Highways	Drawings Status: For comments
Drawings: Highways	Drawings No: 253285	Comments No: 40-ARI-WS-71-CI-DR-1033
Drawings No: 253285	Comments No: 40-ARI-WS-71-CI-DR-1033	Issue: 1

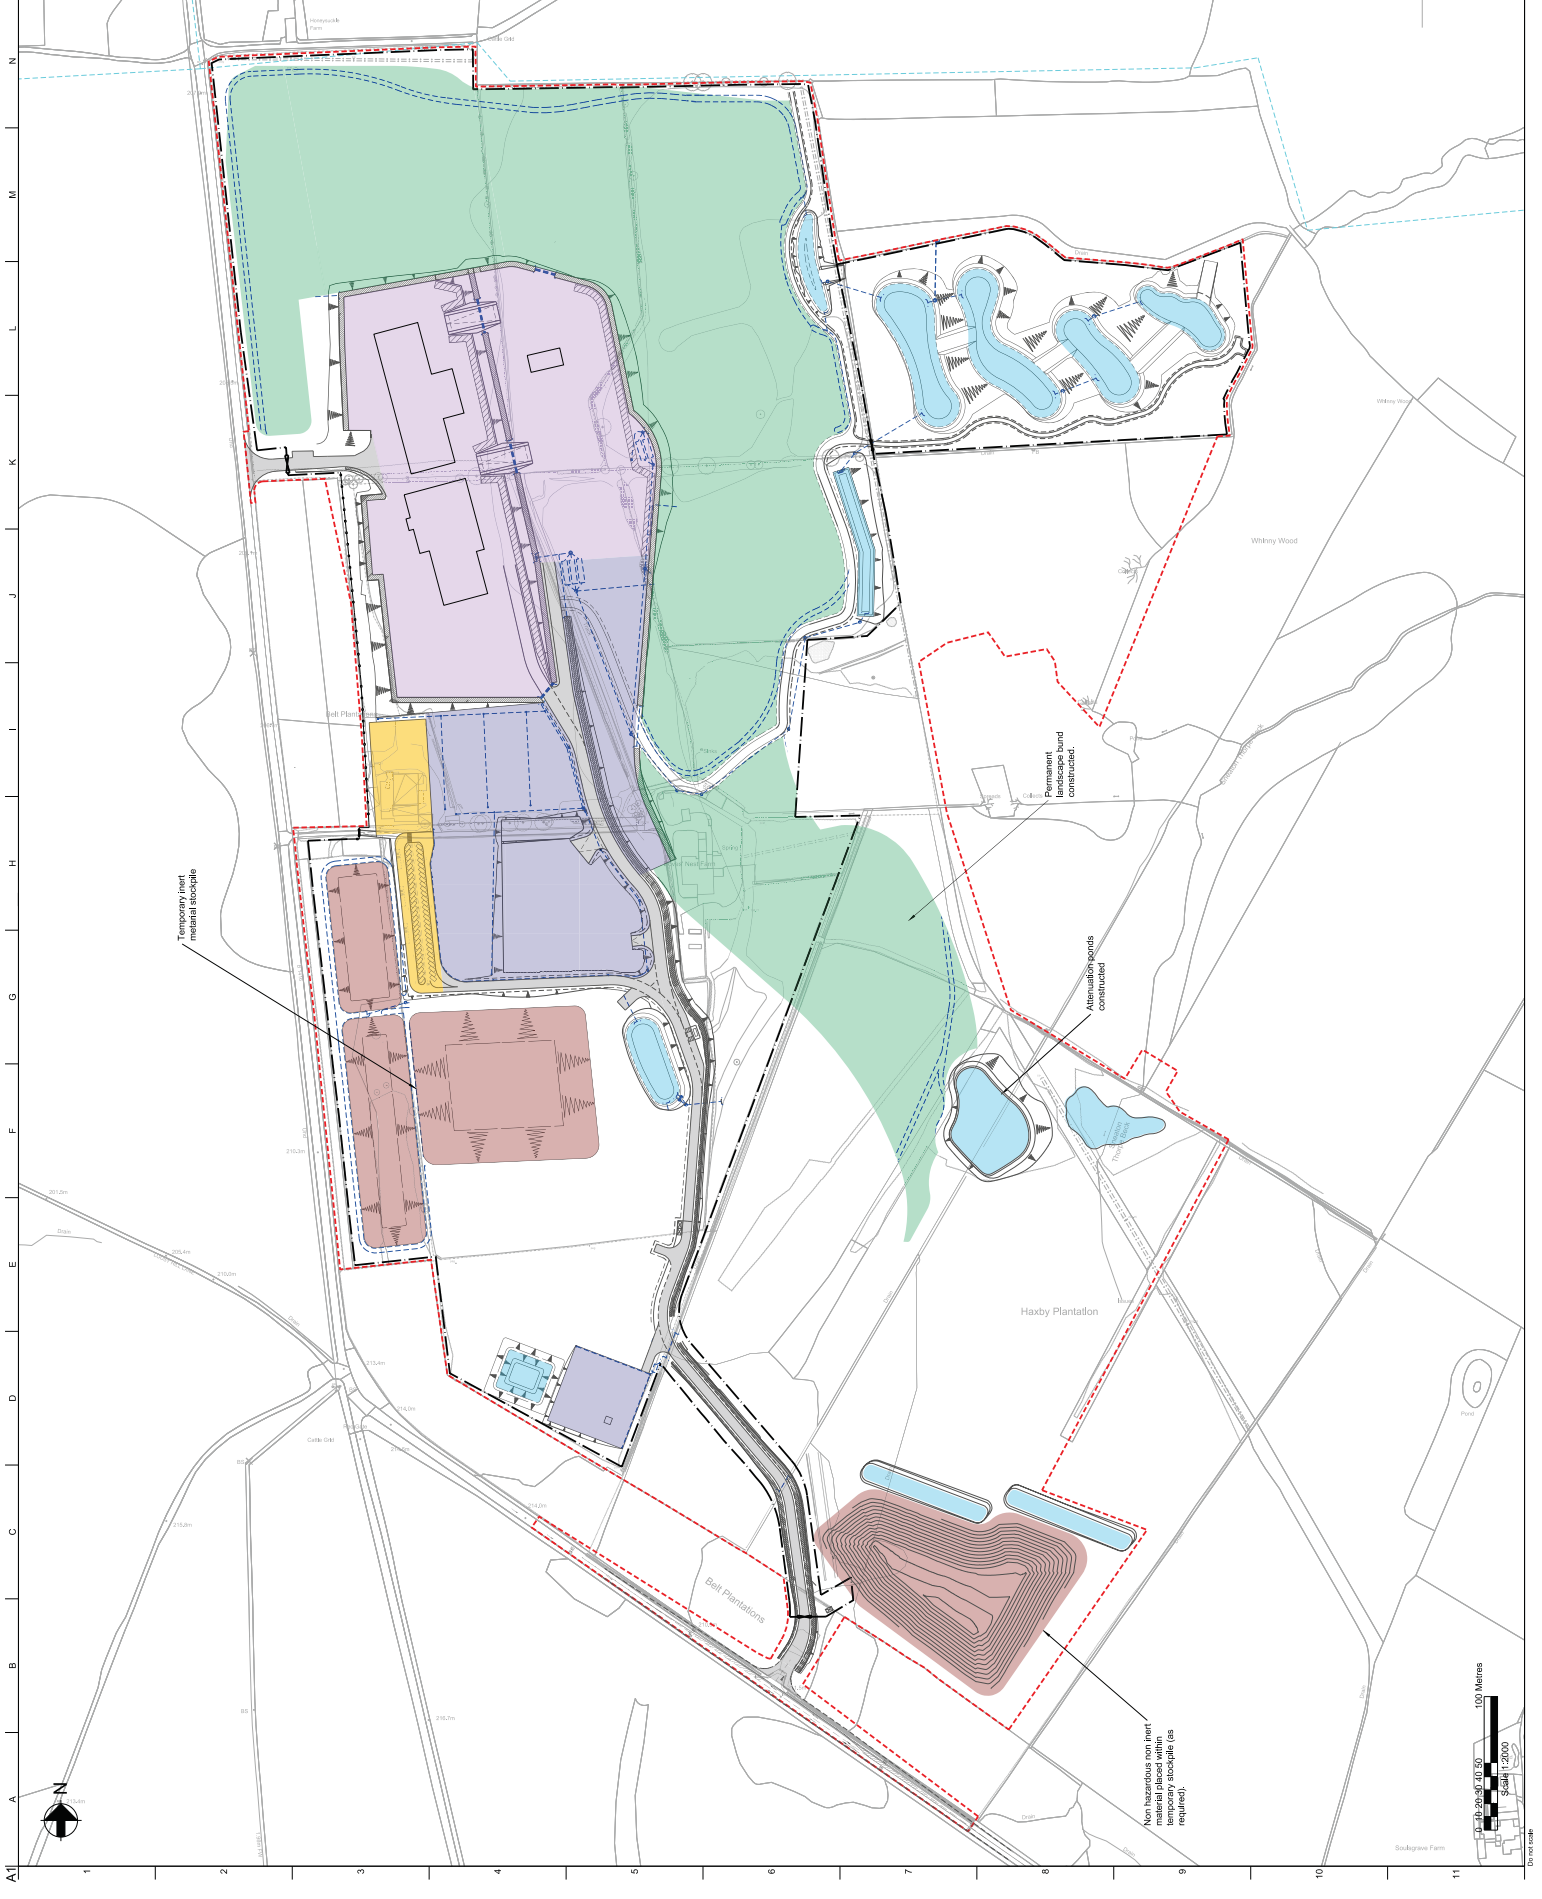

Temporary inert material stockpile



Non hazardous non inert material placed within temporary stockpile (as required)

