


- Notes:
- All NHNI spoil areas to be covered with a geosynthetic drainage layer overlaid by restoration soils.
  - Where shown a low permeability capping layer to be placed below the geocomposite drainage layer.
  - All NHNI spoil areas to be lined with 1m thick compacted clay liner.

- Key:
- Non Hazardous Non Inert spoil
  - Inert areas
  - Mound to be capped with low permeability layer.
- Key for sections:
- Drainage layer
  - Inert material
  - NHNI spoil
  - 1m thick clay liner
  - Low permeability layer

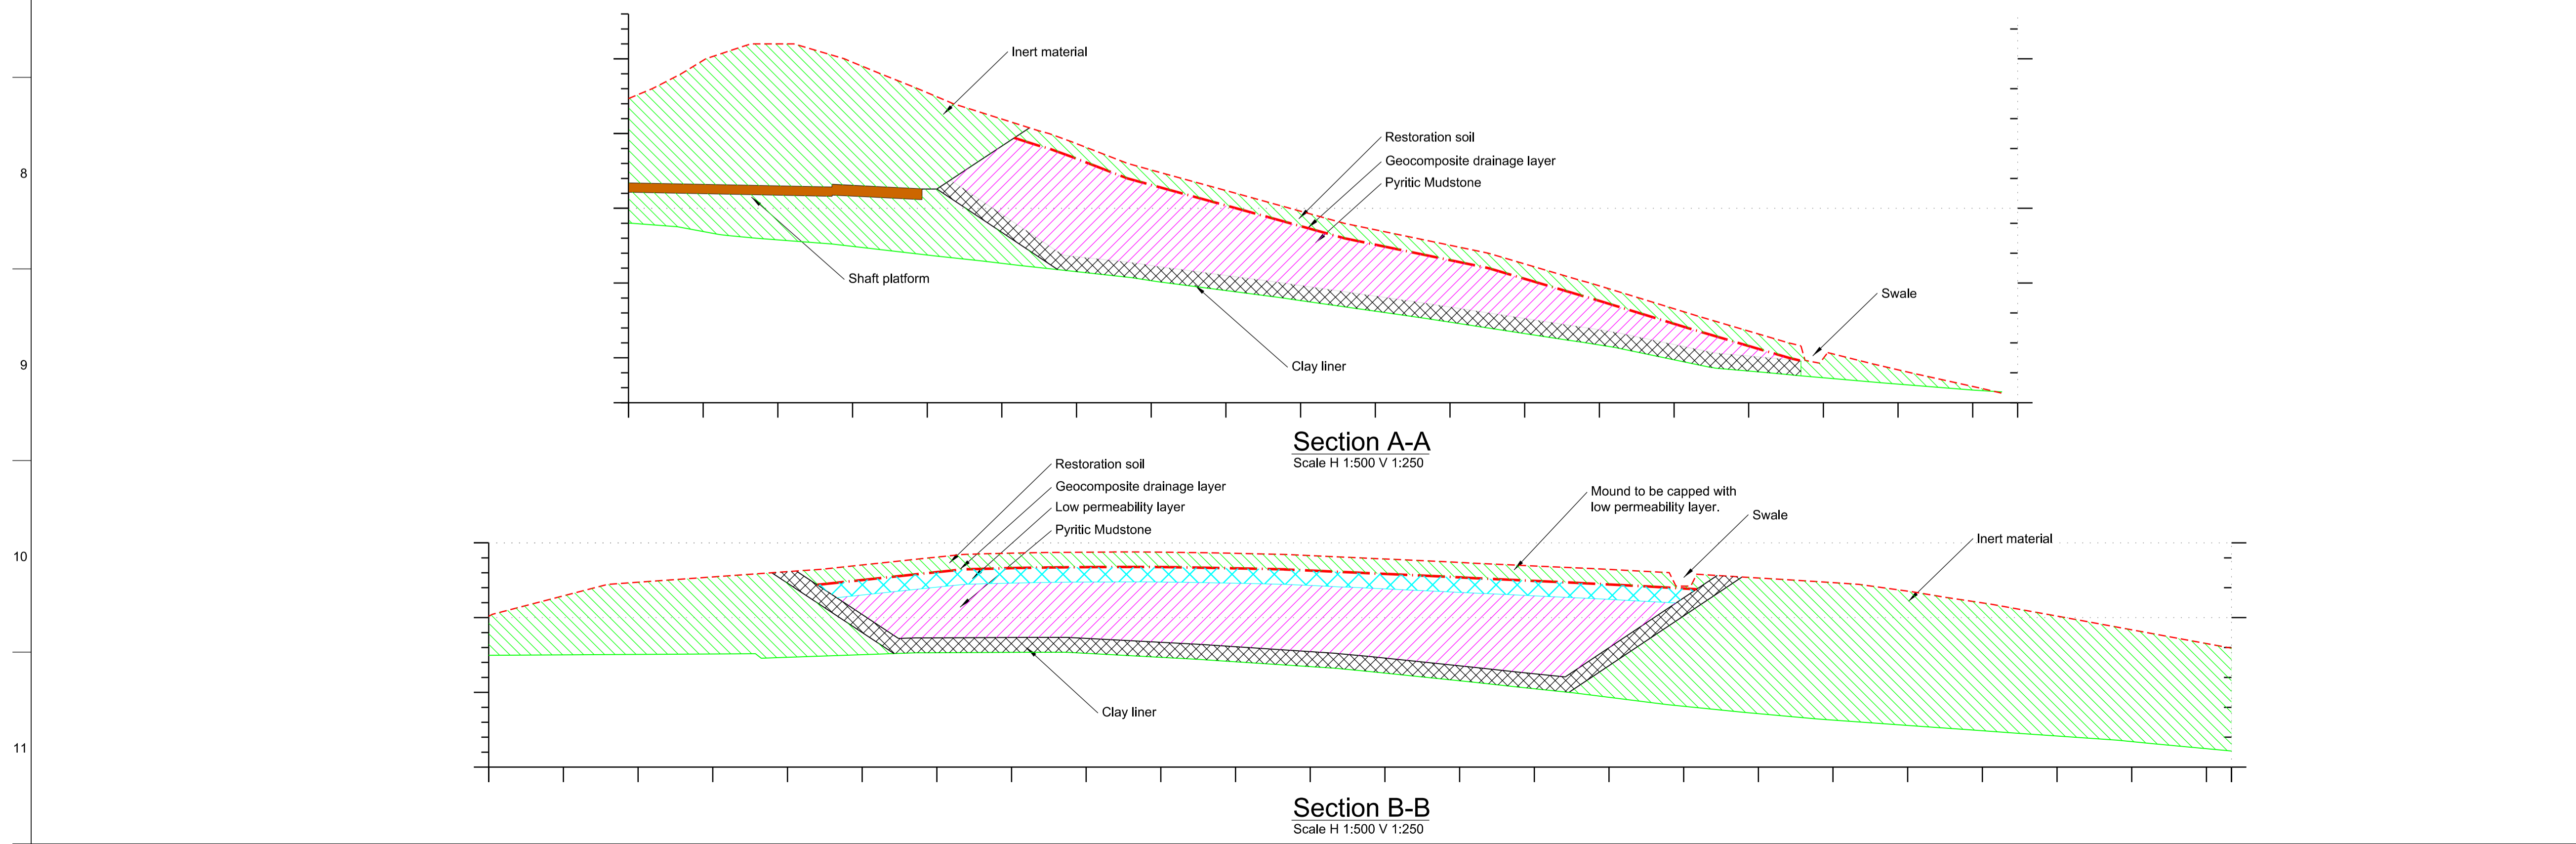

5	07/07/17	KK	JB	CW
S73 Issue				
Issue	Date	By	Chkd	Appd

**ARUP**  
Admiral House, Rose Wharf,  
75 East Street, Leeds, LS9 8EE  
Tel +44(0) 101/100 113 242 8498 Fax +44(0) 101/100 113 242 8573  
www.arup.com

Client  
**Sirius Minerals Plc**

Job Title  
**Woodsmith Mine  
Minehead**

**Illustrative Operational  
NHNI Mining  
Waste Facility**

Scale at A1	As Shown
Discipline	Highways
Job No	Drawing Status
<b>253285</b>	<b>Issue</b>
Drawing No	Issue
<b>YP-P2-CX-036</b>	<b>5</b>